



**AGENDA  
TECHNICAL REVIEW COMMITTEE  
REGULAR MEETING  
FEBRUARY 27, 2020  
9:00 AM  
CITY HALL COMMISSION CHAMBERS  
204 ASH STREET  
FERNANDINA BEACH, FL 32034**

- 1. CALL TO ORDER**
- 2. ROLL CALL**
- 3. PLEDGE OF ALLEGIANCE**
- 4. APPROVAL OF MINUTES**
  - 4.1 February 13, 2020 Regular Meeting
- 5. DISCUSSION ITEMS**
  - 5.1 Change of Use at 850 Indigo Street - Tara Thousand & Xuemei Chen will be present to discuss converting the office space into a massage business.
  - 5.2 Roberto and Marina Pestana, owners of Espana Restaurant at 22 S. 4th Street will be present to discuss expanding their outdoor seating capacity.
- 6. DEVELOPMENT INQUIRIES FROM APPLICANTS NOT ON THE AGENDA - DISCUSSION ONLY, NO ACTION TO BE TAKEN.**
- 7. COMMITTEE BUSINESS**
  - 7.1 SPR 2019-05 Clay Lee\_Jamestown Road Hangars
- 8. ADJOURNMENT**

**NEXT REGULAR TRC MEETING IS SCHEDULED FOR MARCH 12TH 2020**

Persons with disabilities requiring accommodations in order to participate in this program or activity should contact 310-3115, TTY 711, or through the Florida Relay Services at 1-800-955-8771 (TTY number for all City offices) at least 24 hours in advance to request such accommodations.



**MINUTES  
TECHNICAL REVIEW COMMITTEE  
REGULAR MEETING  
FEBRUARY 13, 2020**

**1. CALL TO ORDER – 9:02am**

**2. ROLL CALL**

**MEMBERS PRESENT:**

|                                           |                                    |
|-------------------------------------------|------------------------------------|
| Jacob Platt, Planning                     | Don Kukla, Building                |
| Rex Lester, Streets (arrived at 9:04am)   | Jason Higginbotham, Fire           |
| Michelle Forstrom, Code                   | Sal Cumella, Historic Preservation |
| Juan Brown, Utilities (arrived at 9:09am) | Andre Desilet, Stormwater          |

**3. APPROVAL OF MINUTES**

**3.1 January 23, 2020 Regular Meeting**

**ACTION TAKEN:** A motion was made by Member Forstrom, seconded by Member Desilet, to approve the minutes as presented.

**Motion passed by unanimous voice vote.**

**4. DISCUSSION ITEMS**

**4.1 Park Avenue & Hometown Street Median & Marquees: George Haffey with the Amelia Park Traffic and Parking Committee – proposal to construct median strips and marquess with the right of way on Park and Hometown entrances.**

George Haffey, 1640 Northpark Dr, was present to discuss the proposed median strips and marquess. The proposed loss of parking spaces was discussed in length. The applicant was advised to return with full engineering.

**4.2 520 Centre Street – Joel Reitzer, R4 Development: Peppers Parking lot redesign**

Joel Reitzer was present to discuss the relocations of a dumpster and enclosure to accommodate neighbors' concerns. The applicant was advised to add ADA parking detail to the construction drawings and move forward with HDC and permitting.

**4.3 Pre-Application Discussion: 101 N. 2nd Street Asa Gillette, Gillette & Associates, and Walt Green, Harrison Design to discuss plans for the Standard Marine block.**

Asa Gillette, Walt Green, and Bill Harrison were present to discuss the rehabilitation of the Standard Marine building and restoring the underlying lots of record to accommodate fee simple townhomes.

**4.4 Change of Use: 1401 Atlantic Avenue Asa Gillette, Gillette & Associates to discuss plans for an existing photography studio/residence.**

This item was withdrawn.

**5. DEVELOPMENT INQUIRIES FROM APPLICANTS NOT ON THE AGENDA- DISCUSSION ONLY, NO ACTION TO BE TAKEN.**

The new owners of 219 S 8<sup>th</sup> Street were present to discuss a change of use from retail to real estate office and the future expansion of the outbuilding from workshop to office space.

The applicant was advised to work with a design professional and return to TRC.

Nick Gillette was present to discuss 10 proposed duplex units at 400 S 8<sup>th</sup> Street (Taylor Rental).

**6. COMMITTEE BUSINESS**

6.1 SPR 2019-03: Simmons Road Park – Sign off

6.2 SPR 2019-10: SouthShore CRE Hangar – Sign off

**7. ADJOURNMENT – 11:00am**

---

**Jacob Platt**

PERMIT SET  
NOT FOR CONSTRUCTION

ENGINEERING PLANS

FOR

PRIVATE COMMERCIAL HANGAR

FOR

CLAY LEE

PRIVATE COMMERCIAL HANGAR

FOR

CLAY LEE

RELEASED FOR CONSTRUCTION BY

GILLETTE & ASSOCIATES, INC.

CIVIL & ENVIRONMENTAL ENGINEERING  
MECHANICAL & STRUCTURAL ENGINEERING  
PERMITTING & CONSTRUCTION MANAGEMENT


20 SOUTH 4TH STREET AMELIA ISLAND, FLORIDA 32034  
PHONE: 904/261-8819

PERMITTING AGENCIES

CITY OF FERNANDINA BEACH: 904-310-3421  
SJRWMD: 904-730-6270


UTILITY PROVIDERS

WATER/SEWER: CITY OF FERNANDINA BEACH  
ELECTRIC: FLORIDA PUBLIC UTILITIES  
CABLE: COMCAST  
TELEPHONE: AT&T

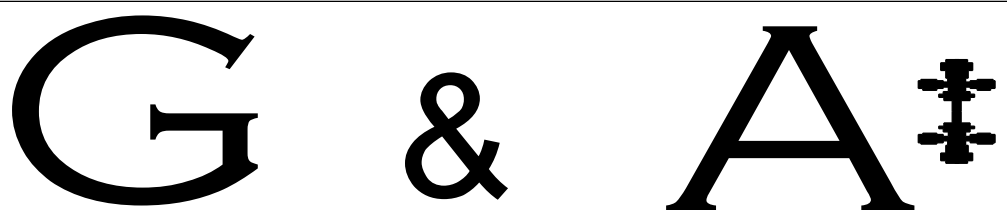


ISSUE DATE: September 12, 2019

REVISION DATE: January 6, 2020

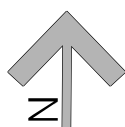

SITE LOCATION MAP

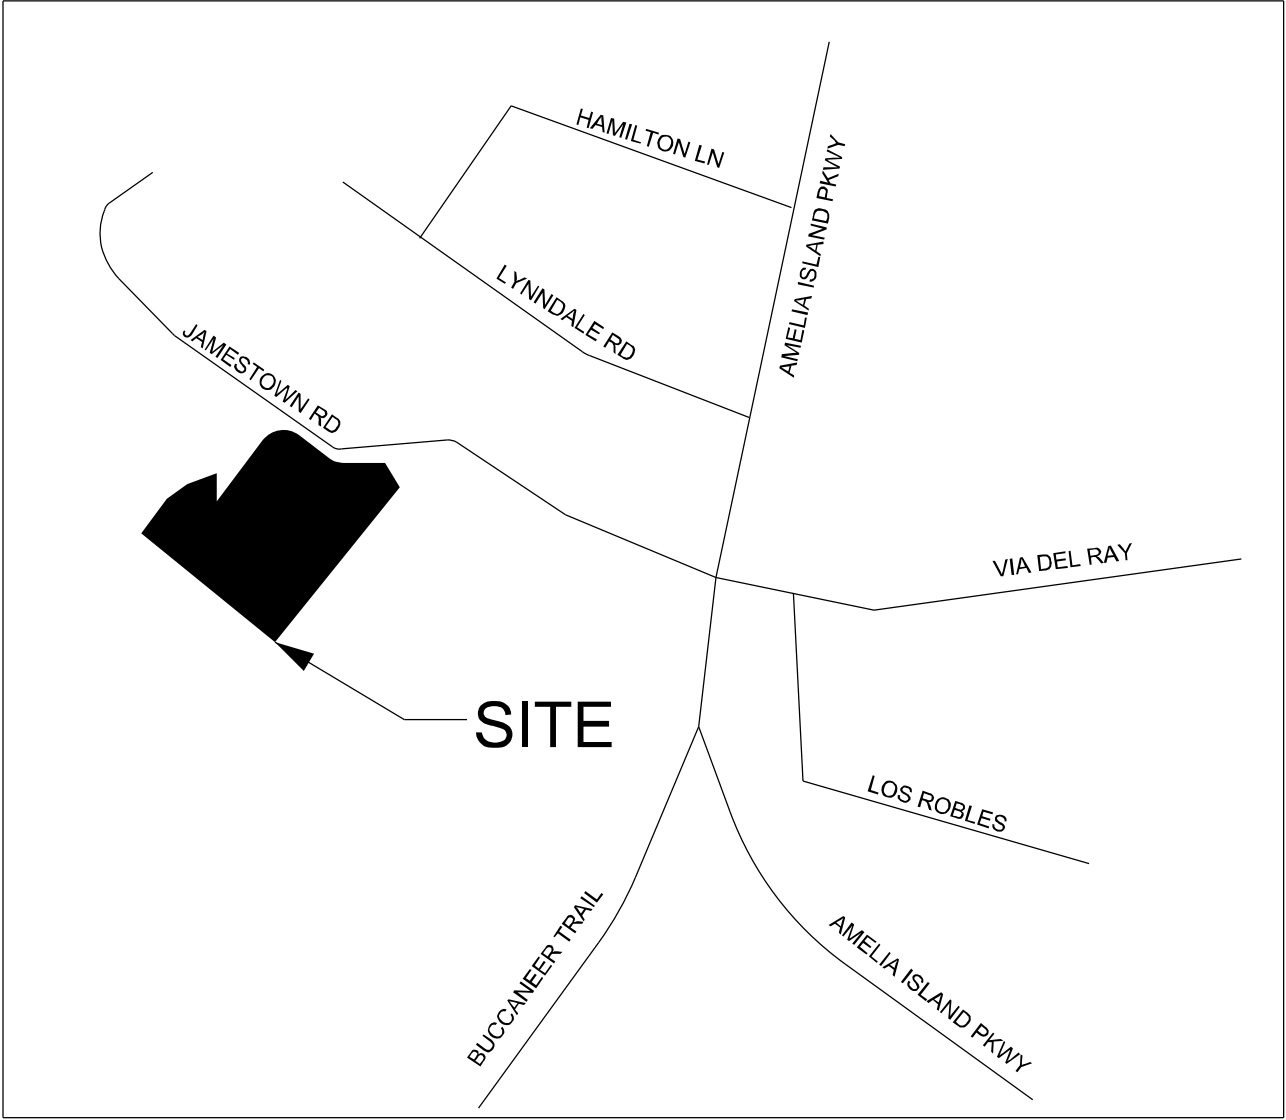


\$\$\$times\$\$\$dots\$\$\$ \$\$\$\$Fernandina\$\$\$



<



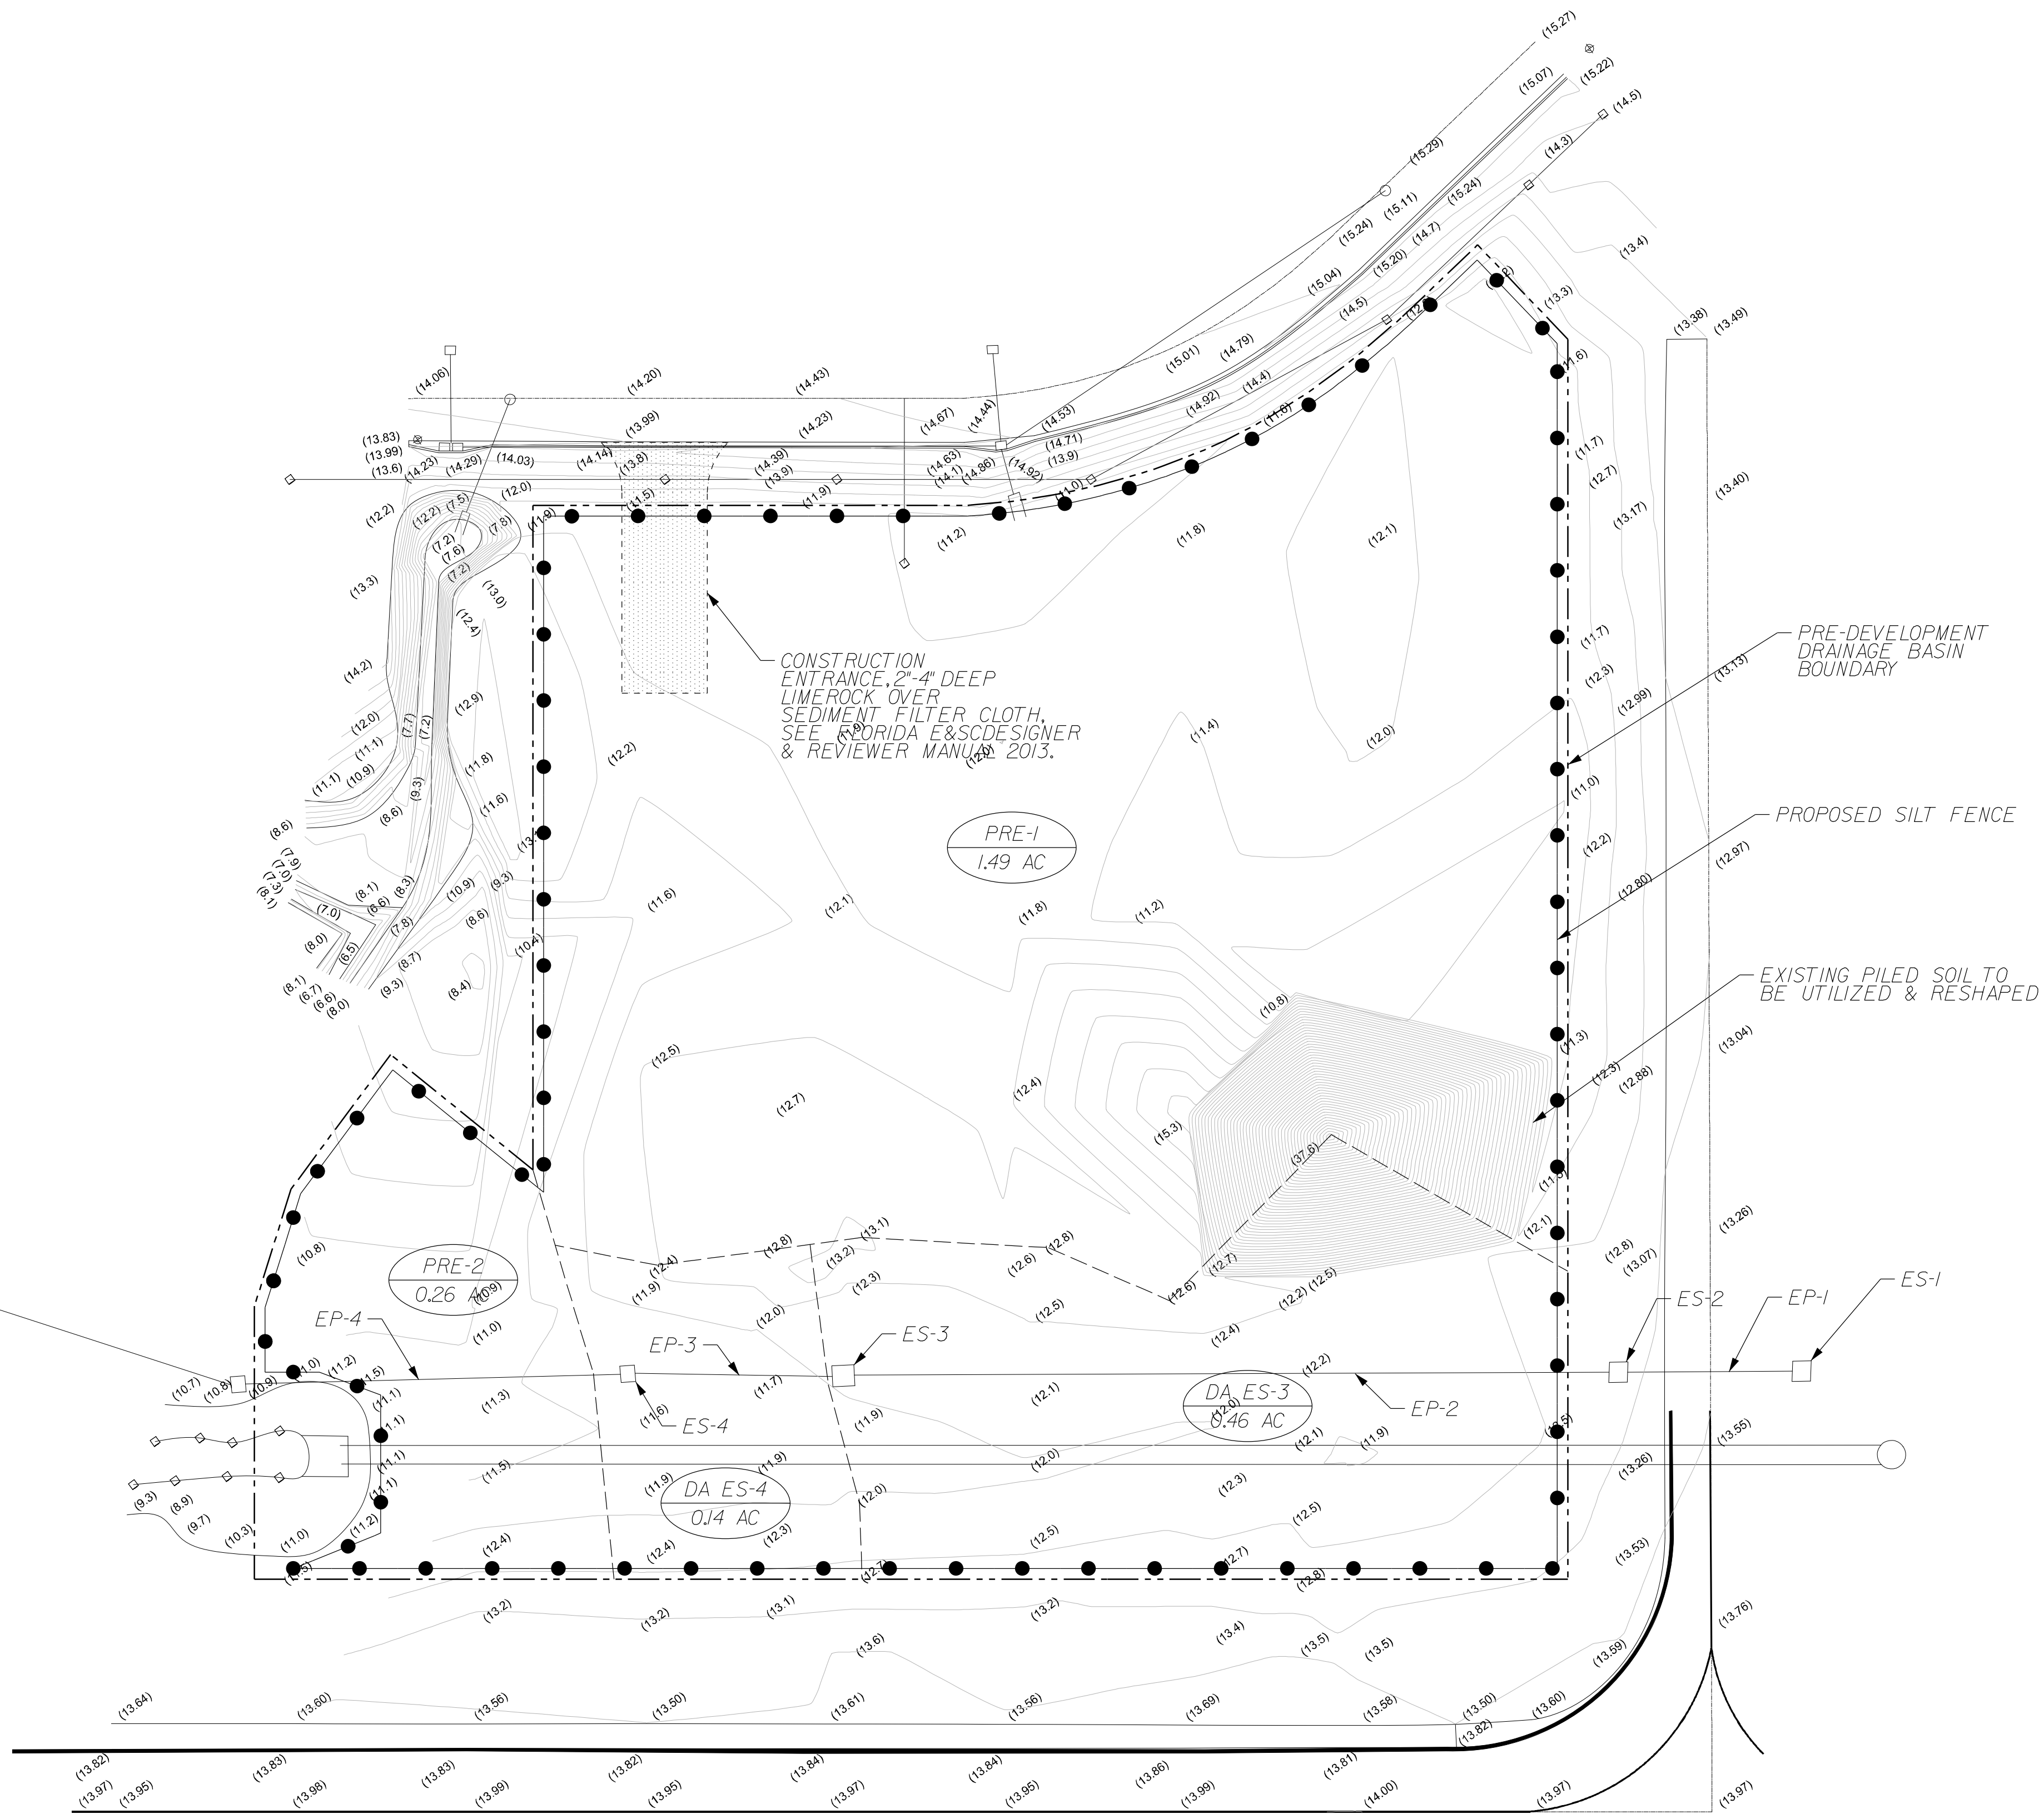

The diagrams illustrate four types of silt fences used for erosion control:

- TYPE III OR TYPE IV:** A standard silt fence installed across a ditch. The flow is labeled "SILT FLOW".
- TYPE III OR TYPE IV:** A silt fence with a protective structure around the ditch bottom inlet to prevent erosion at the opening.
- TYPE IV SILT FENCE:** A silt fence with a more complex, multi-section design, possibly for higher flow or specific soil conditions.
- TYPE III SILT FENCE:** A silt fence with a different internal structure, possibly for higher flow or specific soil conditions.

The technical drawings illustrate the filter fabric assembly. The **ELEVATION** view shows a rectangular assembly with a total width of 6' Max. and a height of 3' Or More. The assembly consists of a central **Filter Fabric** (in Cont orance With Sec. 505 FDOT Spec.) and **Optional Post Positions** (Cont'd 20 Toward Flow). The filter fabric is supported by a **Principle Post Position** and a **Slit Flow** mechanism. The **SECTION** view shows the filter fabric and slit flow mechanism in cross-section, with a vertical dimension of 20' and a horizontal dimension of 6'.

**G & A<sup>†</sup>**  
GILLETTE & ASSOCIATES, INC.  
20 SOUTH 4TH STREET  
FERNANDINA BEACH, FL 32034  
PHONE: (904) 261-8819  
FAX: (904) 261-9905

CLAY LEE

PREDEVELOPMENT  
DRAINAGE PLAN

Registered Professional

|             |                    |
|-------------|--------------------|
| SHEET NO.   | PRE-1              |
|             | 3 of 12            |
| Issue Date  | September 12, 2019 |
| Project No. | 19-10.31           |



GEOMETRY NOTES:

PID #06-2N-28-0000-0001-0000  
ZONING: I/A  
FLUM: INDUSTRIAL  
TOTAL ACREAGE: 2.36 AC (102,714 SF)

ADDRESSES:  
11,960 SF HANGAR: 2430 JAMESTOWN ROAD  
15,600 SF HANGAR: 2440 JAMESTOWN ROAD

BOTH HANGARS WILL BE METAL AND OF  
IIA CONSTRUCTION

PLANNED USE: HANGAR BUILDING CLUSTER & OFFICE  
HANGAR BUILDING WEST AREA - 15,600 SF  
HANGAR BUILDING EAST AREA - 11,960 SF  
TOTAL BUILDING AREA - 27,560 SF  
FLOOR AREA RATIO = 26.8%

TOTAL IMPERVIOUS SURFACE AREA = 67,013 SF  
IMPERVIOUS SURFACE AREA RATIO = 65.2%  
(MAX ALLOWABLE IMPERVIOUS SURFACE AREA RATIO 75%)

AIRPORT PARKING REQUIREMENTS:  
1 SPACE / 1,500SF OF HANGAR  
1 SPACE / 200SF OF OFFICE

PHASE 1 (WEST HANGAR):  
12,000SF HANGAR SPACE / 1,500SF = 8 SPACES  
1,800SF OFFICE SPACE / 200SF = 9 SPACES  
17 SPACES PROVIDED  
16 REGULAR + 1 ADA  
PARKING LOT AREA = 10,496 SF  
PARKING AREA RATIO = 10.2%

PHASE 2 (EAST HANGAR):  
9,200SF HANGAR SPACE / 1,500SF = 7 SPACES  
1,300SF OFFICE SPACE / 200SF = 7 SPACES  
14 SPACES PROVIDED  
13 REGULAR + 1 ADA  
PARKING LOT AREA = 12,764 SF  
PARKING AREA RATIO = 12.4%

20% OF LOT AREA REQUIRED TO BE LANDSCAPED  
REQUIRED LANDSCAPING = 20,543 SF  
PROVIDED LANDSCAPING = 33,755 SF

ALL PARKING SPACES TO BE  
PERVIOUS CONCRETE

SETBACKS:


FRONT = 0'  
REAR = 0'  
SIDE = 25'

LEGEND:

NFPA 409 - BOTH HANGARS

OCCUPANCY: GROUP S-1  
FBC CONSTRUCTION TYPE: IIB  
NFPA CONSTRUCTION TYPE: III(000)  
SINGLE FIRE AREA: 12,000 S.F.  
HANGAR GROUP: III  
HANGAR BLDG CLUSTER  
WITH TOTAL MAXIMUM FIRE  
AREA LESS THAN 24,000 S.F.

- CONCRETE
- PHASE 1 PARKING
- PHASE 2 PARKING
- ASPHALT
- LANDSCAPE

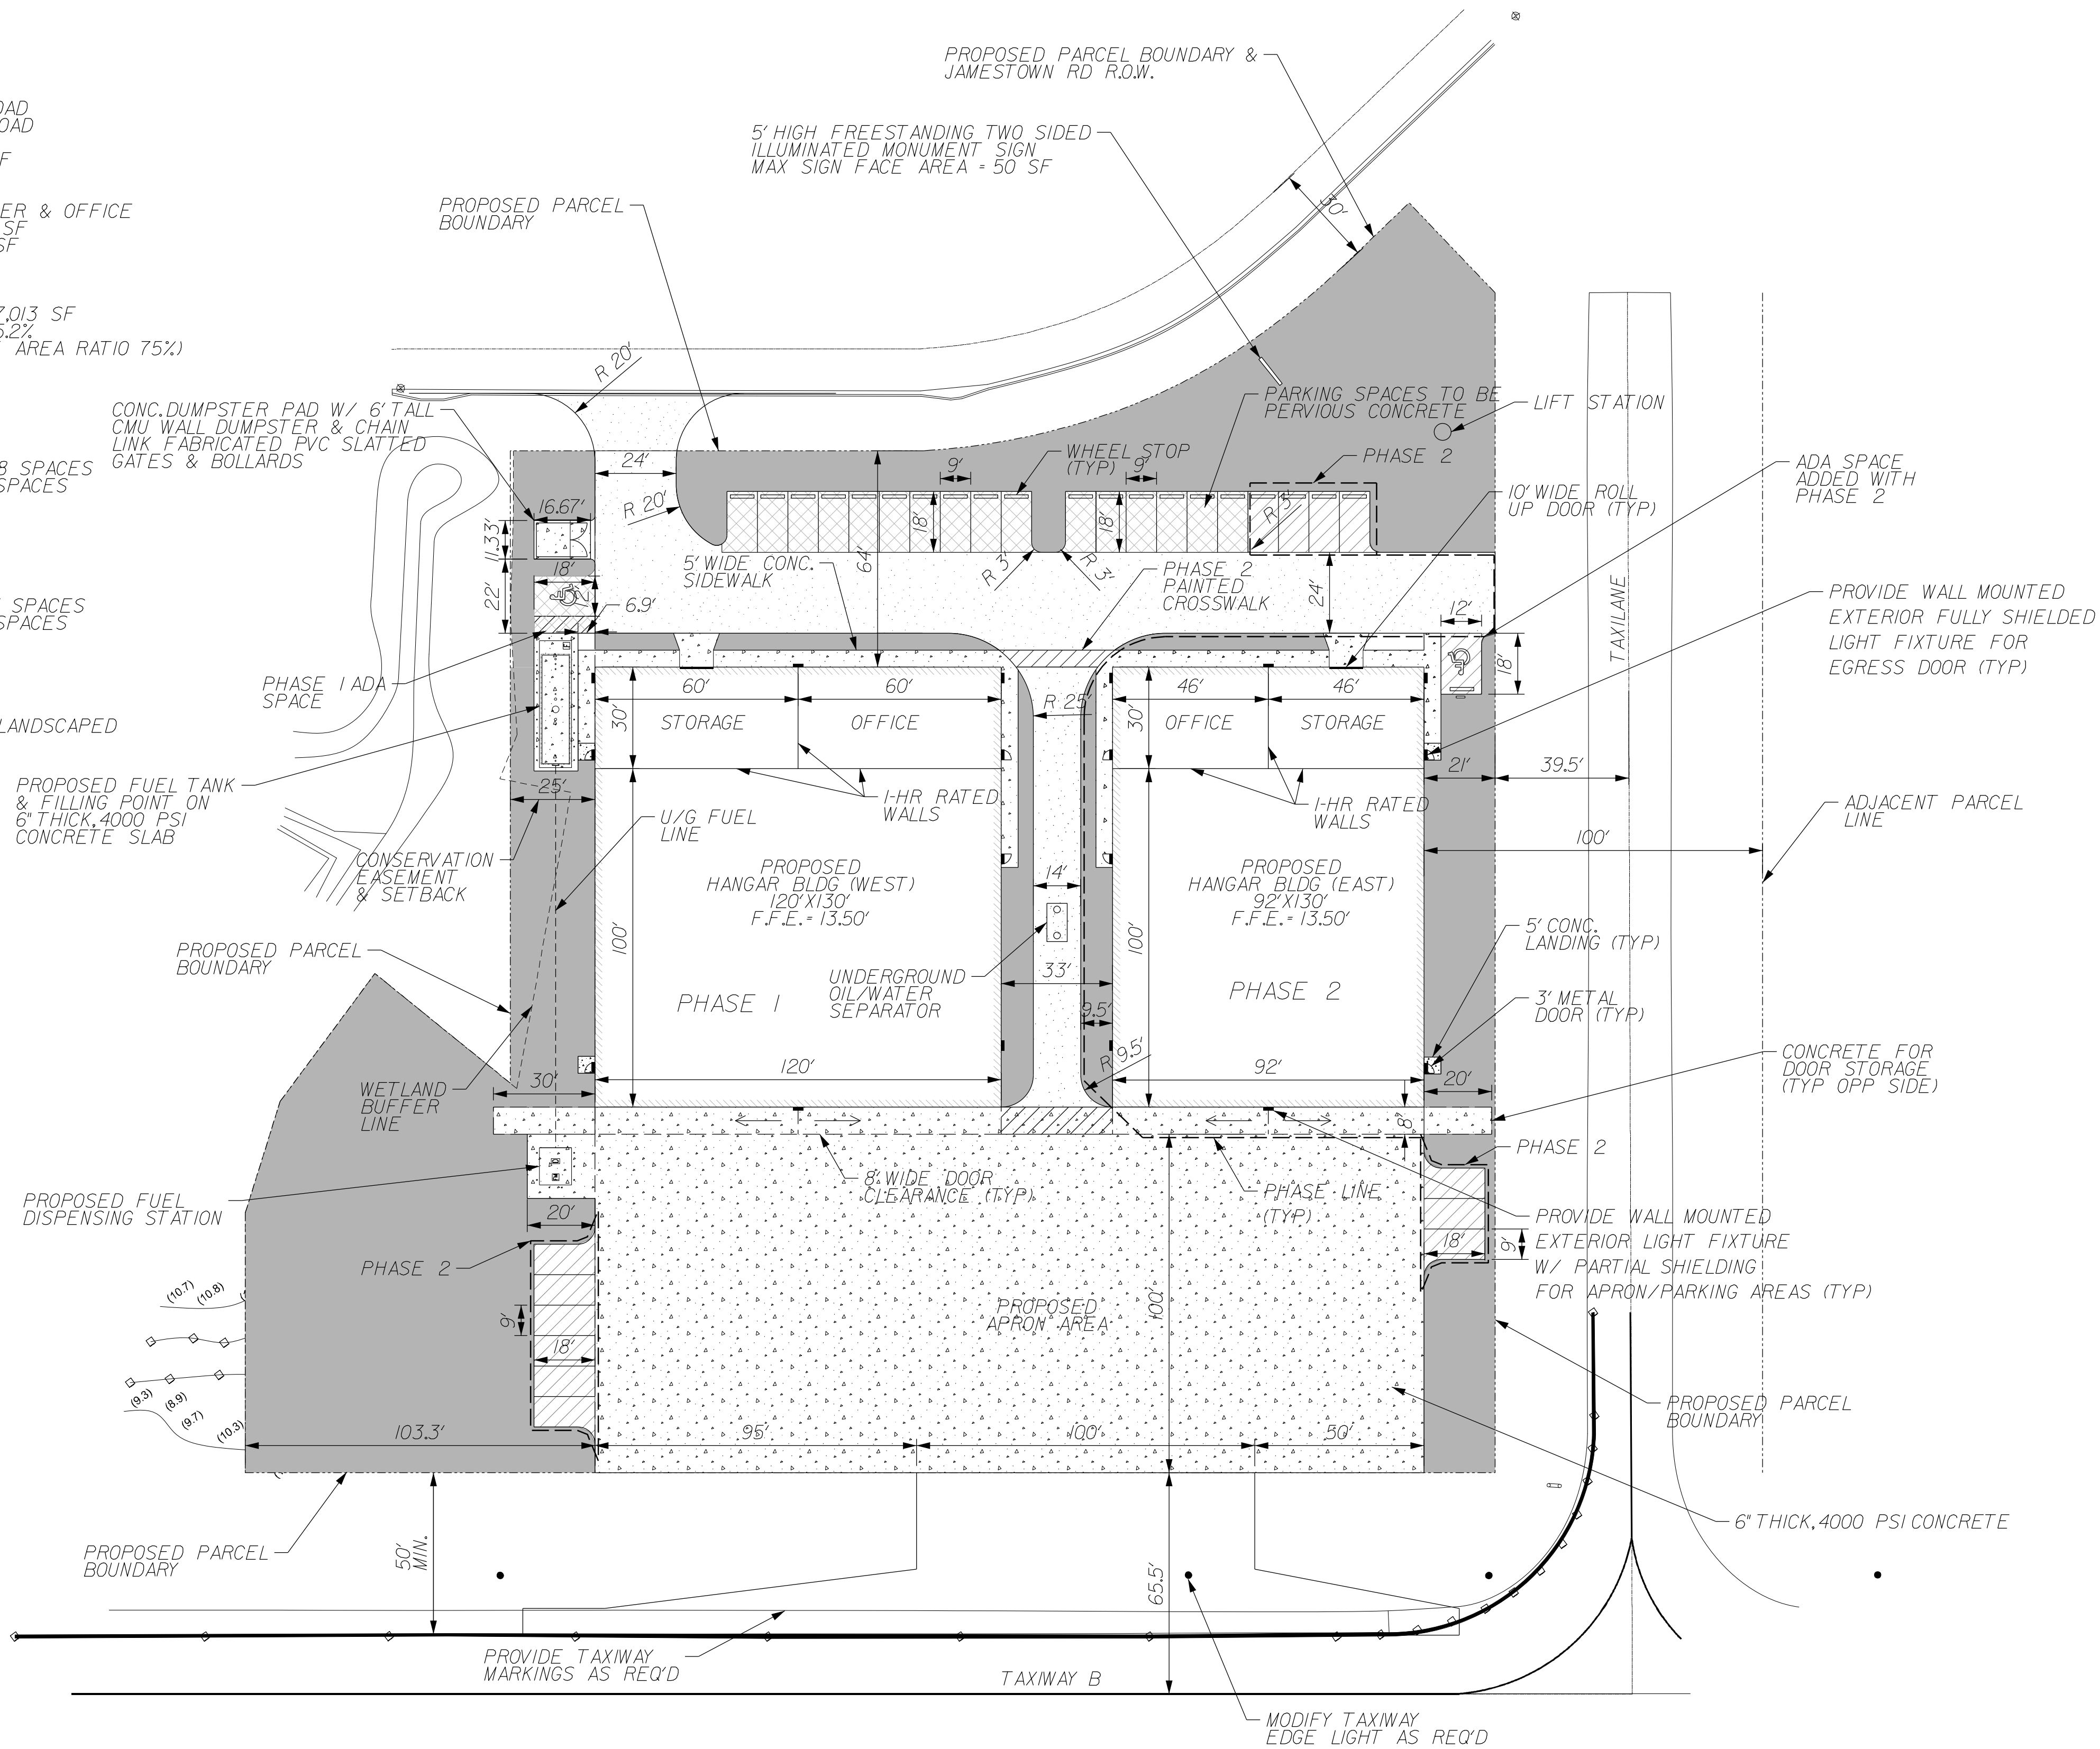

\$\$\$time\$\$\$  
\$\$\$\$Name\$\$\$\$

|     |    |          |                               |
|-----|----|----------|-------------------------------|
| J   |    |          |                               |
| I   |    |          |                               |
| H   |    |          |                               |
| G   |    |          |                               |
| F   |    |          |                               |
| E   |    |          |                               |
| D   |    |          |                               |
| C   | MP | 1-6-20   | Revised Phase Lines           |
| B   | MP | 10-30-19 | Revised Per C.O.F.B. Comments |
| A   | MP | 9-12-19  | TRC Submittal                 |
| No. | By | Date     | Revision                      |

|                 |   |
|-----------------|---|
| Scale: 1" = 30' |   |
| Project Mgr: AG | Gillette & Associates, Inc.<br>20 South 4th Street<br>Fernandina Beach, FL 32034                            |
| Designed by: AG |   |
| Drawn by: MP    | Certificate of Authorization No. 9332                                                                       |
| QAQC: NG        | DO NOT SCALE THIS DRAWING - DIMENSIONS AND NOTES TAKE PREFERENCE. DRAWING IS REDUCED IF LESS THAN 22" x 34" |

**G & A**  
GILLETTE & ASSOCIATES, INC.  
20 SOUTH 4TH STREET  
FERNANDINA BEACH, FL 32034  
PHONE: (904) 261-8819  
FAX: (904) 261-9905

PRIVATE COMMERCIAL  
HANGAR

CLAY LEE


GEOMETRY PLAN

Registered Professional

SHEET NO.  
GE-1  
4 of 12  
Issue Date  
September 12, 2019  
Project No.  
19-10.31



| STRUCTURE TABLE |           |                     |                  |      | PIPE TABLE |      |      |      |      |             |
|-----------------|-----------|---------------------|------------------|------|------------|------|------|------|------|-------------|
| NAME            | TYPE      | TOP/<br>INLET ELEV. | INVERT ELEVATION |      |            |      | NAME | FROM | TO   | MATERIAL    |
|                 |           |                     | N                | S    | E          | W    |      |      |      |             |
| ES-1            | "C" INLET | 11.65               | -                | -    | -          | 4.45 | EP-1 | ES-1 | ES-2 | 36"         |
| ES-2            | "C" INLET | 11.77               | 3.50             | -    | 4.25       | 4.25 | EP-2 | ES-2 | ES-3 | 36"         |
| ES-3            | "C" INLET | 11.91               | -                | -    | 3.62       | 3.54 | EP-3 | ES-3 | ES-4 | 36"         |
| ES-4            | "C" INLET | 11.72               | -                | -    | 3.59       | 3.50 | EP-4 | ES-4 | ES-5 | 36"         |
| ES-5            | "C" INLET | 11.61               | -                | -    | 3.35       | 3.29 | EP-5 | ES-5 | ES-6 | 36"         |
| ES-6            | MES       | -                   | -                | -    | 1.62       | -    | P-1  | S-1  | S-2  | 36"         |
| S-1             | "C" INLET | 12.50               | -                | -    | 4.87       | -    | P-2  | S-2  | ES-2 | 36"         |
| S-2             | "C" INLET | 12.49               | -                | 3.62 | -          | 3.90 | P-3  | S-3  | S-4  | 18"         |
| S-3             | MES       | -                   | -                | -    | 9.20       | -    |      |      |      | CLASS V RCP |
| S-4             | MES       | -                   | -                | -    | -          | 9.00 |      |      |      |             |

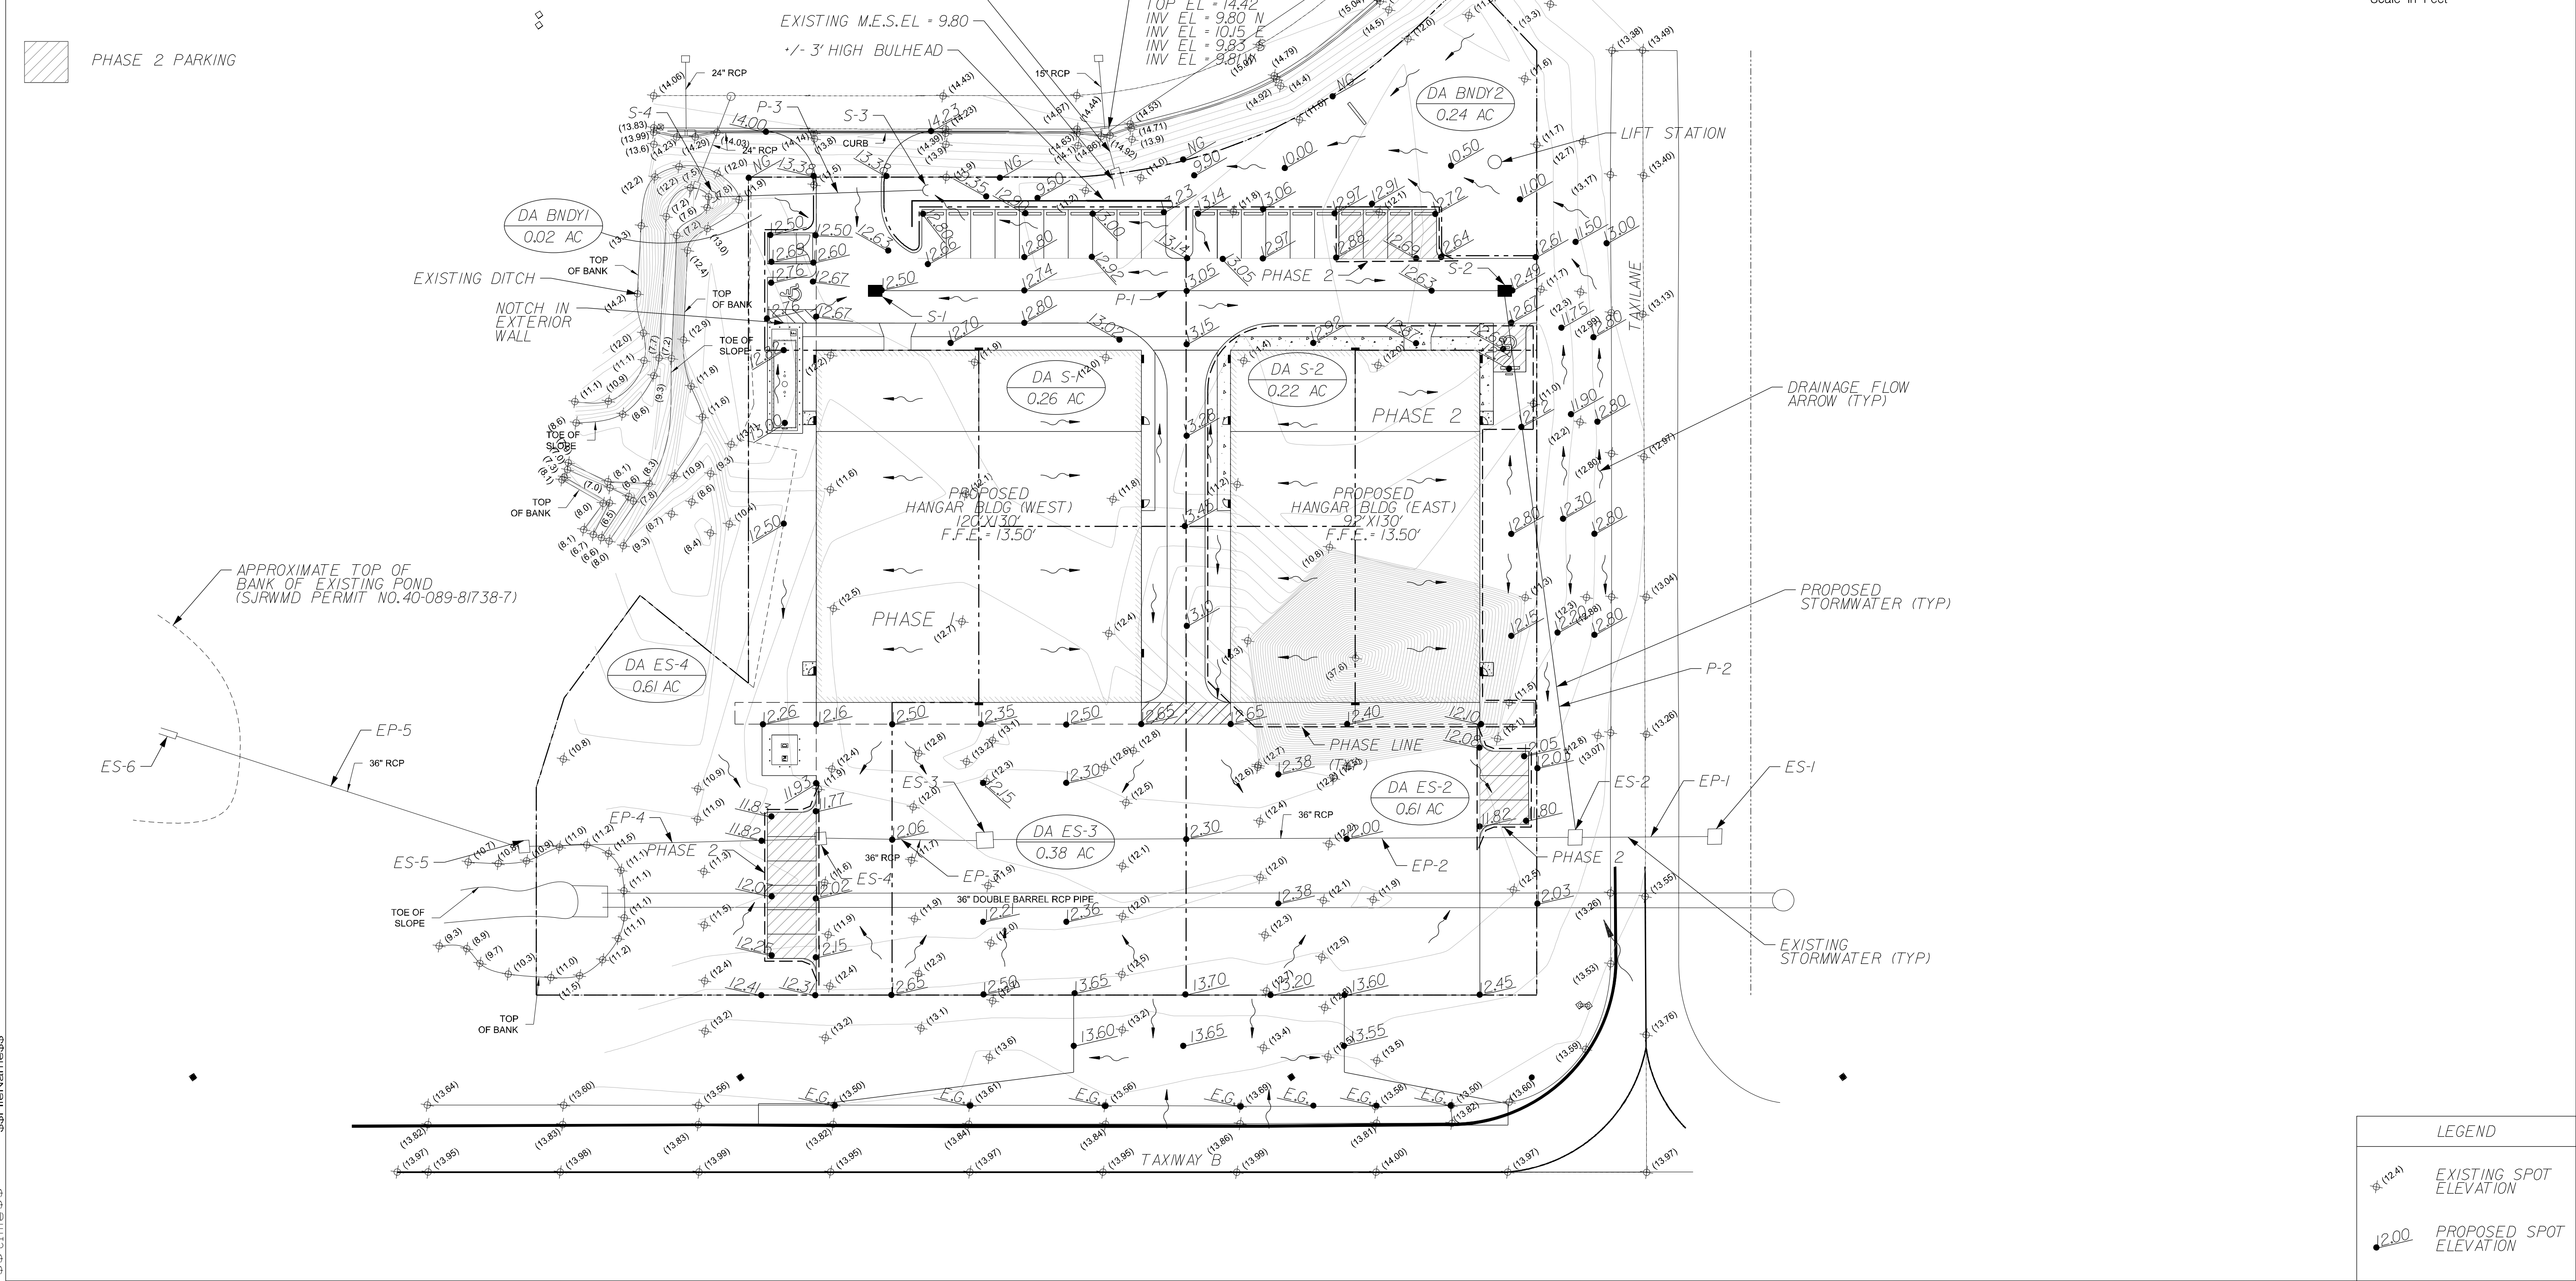

J  
I  
H  
G  
F  
E  
D  
C  
B  
A

MP  
MP  
MP  
MP  
MP

1-6-20  
10-30-19  
9-12-19

Revised Phase Lines  
Revised Per C.O.F.B. Comments  
TRC Submittal

Scale: 1" = 30'

Project Mgr: AG

Designed by: AG

Drawn by: MP

QAQC: NG

G & A<sup>+</sup>

GILLETTE & ASSOCIATES, INC.  
20 SOUTH 4TH STREET  
FERNANDINA BEACH, FL 32034

Certificate of Authorization No. 9332

DO NOT SCALE THIS DRAWING - DIMENSIONS AND NOTES TAKE PREFERENCE. DRAWING IS REDUCED IF LESS THAN 22" x 34"

PRIVATE COMMERCIAL  
HANGAR

CLAY LEE

POST-DEVELOPMENT  
DRAINAGE PLAN

Registered Professional

SHEET NO.  
DR-1  
5 of 12

Issue Date  
September 12, 2019

Project No.  
19-10.31







| TREE TABLE |                      |              |
|------------|----------------------|--------------|
| NUMBER     | SIZE AND TYPE        | SAVED? (Y/N) |
| T1         | 11" PINE             | N            |
| T2         | 9" PINE              | N            |
| T3         | 12" PINE             | N            |
| T4         | 7" PINE              | N            |
| T5         | 8" PINE              | N            |
| T6         | 10" PINE             | N            |
| T7         | 6" PINE              | N            |
| T8         | 12" PINE             | N            |
| T9         | 7" PINE              | N            |
| T10        | 12" PINE             | N            |
| T11        | 13" PINE             | Y            |
| T12        | 19" DOUBLE WATER OAK | N            |
| T13        | 9" LAURAL OAK        | N            |
| T14        | 5" WATER OAK         | N            |
| T15        | 6" WATER OAK         | N            |
| T16        | 10" WATER OAK        | Y            |
| T17        | 8" WATER OAK         | N            |
| T18        | 16" DOUBLE WATER OAK | N            |
| T19        | 8" WATER OAK         | N            |
| T20        | 9" WATER OAK         | N            |
| T21        | 9" WATER OAK         | N            |
| T22        | 6" WATER OAK         | N            |
| T23        | 9" WATER OAK         | N            |
| T24        | 16" DOUBLE WATER OAK | Y            |
| T25        | 5" WATER OAK         | Y            |
| T26        | 8" WATER OAK         | Y            |
| T27        | 7" MAGNOLIA          | Y            |
| T28        | 7" WATER OAK         | Y            |
| T29        | 6" WATER OAK         | Y            |
| T30        | 6" WATER OAK         | Y            |
| T31        | 6" WATER OAK         | N            |
| T32        | 8" PINE              | N            |
| T33        | 14" PINE             | N            |
| T34        | 12" PINE             | N            |
| T35        | 10" PINE             | N            |
| T36        | 10" PINE             | N            |
| T37        | 12" PINE             | N            |
| T38        | 7" WATER OAK         | N            |
| T39        | 16" PINE             | N            |
| T40        | 7" PINE              | N            |
| T41        | 5" WATER OAK         | N            |
| T42        | 6" WATER OAK         | N            |
| T43        | 10" WATER OAK        | N            |
| T44        | 12" WATER OAK        | N            |
| T45        | 5" WATER OAK         | N            |
| T46        | 20" TRIPLE WATER OAK | N            |
| T47        | 9" WATER OAK         | N            |
| T48        | 5" WATER OAK         | N            |
| T49        | 13" DOUBLE WATER OAK | N            |
| T50        | 8" WATER OAK         | N            |
| T51        | 6" WATER OAK         | N            |
| T52        | 12" WATER OAK        | N            |
| T53        | 12" DOUBLE WATER OAK | N            |
| T54        | 7" WATER OAK         | N            |
| T55        | 5" WATER OAK         | N            |
| T56        | 7" WATER OAK         | N            |
| T57        | 7" WATER OAK         | N            |
| T58        | 5" WATER OAK         | N            |
| T59        | 6" WATER OAK         | N            |
| T60        | 7" LAURAL OAK        | N            |
| T61        | 15" DOUBLE WATER OAK | N            |
| T62        | 12" WATER OAK        | N            |
| T63        | 11" DOUBLE WATER OAK | N            |

| TREE TABLE |                       |              |
|------------|-----------------------|--------------|
| NUMBER     | SIZE AND TYPE         | SAVED? (Y/N) |
| T64        | 9" LAURAL OAK         | N            |
| T65        | 14" PINE              | N            |
| T66        | 14" PINE              | N            |
| T67        | 6" WATER OAK          | N            |
| T68        | 11" PINE              | N            |
| T69        | 6" WATER OAK          | N            |
| T70        | 7" WATER OAK          | N            |
| T71        | 6" WATER OAK          | N            |
| T72        | 6" WATER OAK          | N            |
| T73        | 10" PINE              | N            |
| T74        | 6" WATER OAK          | N            |
| T75        | 6" LAURAL OAK         | N            |
| T76        | 6" WATER OAK          | N            |
| T77        | 11" WATER OAK         | N            |
| T78        | 7" WATER OAK          | N            |
| T79        | 15" DOUBLE WATER OAK  | N            |
| T80        | 8" WATER OAK          | N            |
| T81        | 9" WATER OAK          | N            |
| T82        | 7" WATER OAK          | N            |
| T83        | 8" WATER OAK          | N            |
| T84        | 9" WATER OAK          | N            |
| T85        | 8" WATER OAK          | N            |
| T86        | 6" WATER OAK          | N            |
| T87        | 9" WATER OAK          | N            |
| T88        | 13" WATER OAK         | N            |
| T89        | 10" WATER OAK         | N            |
| T90        | 12" DOUBLE WATER OAK  | N            |
| T91        | 7" WATER OAK          | N            |
| T92        | 17" DOUBLE WATER OAK  | N            |
| T93        | 26" WATER OAK         | N            |
| T94        | 5" WATER OAK          | N            |
| T95        | 6" WATER OAK          | N            |
| T96        | 7" WATER OAK          | N            |
| T97        | 12" WATER OAK         | N            |
| T98        | 8" WATER OAK          | N            |
| T99        | 6" WATER OAK          | N            |
| T100       | 5" WATER OAK          | N            |
| T101       | 9" WATER OAK          | N            |
| T102       | 8" WATER OAK          | N            |
| T103       | 6" WATER OAK          | N            |
| T104       | 5" WATER OAK          | N            |
| T105       | 7" PINE               | N            |
| T106       | 7" WATER OAK          | N            |
| T107       | 5" WATER OAK          | N            |
| T108       | 6" WATER OAK          | N            |
| T109       | 7" WATER OAK          | N            |
| T110       | 13" DOUBLE WATER OAK  | N            |
| T111       | 25" WATER OAK CLUSTER | Y            |
| T112       | 18" TRIPLE WATER OAK  | N            |
| T113       | 13" DOUBLE WATER OAK  | N            |
| T114       | 8" WATER OAK          | N            |
| T115       | 12" WATER OAK         | N            |
| T116       | 6" WATER OAK          | N            |
| T117       | 9" WATER OAK          | N            |
| T118       | 5" WATER OAK          | N            |
| T119       | 12" DOUBLE WATER OAK  | Y            |
| T120       | 5" WATER OAK          | N            |
| T121       | 7" WATER OAK          | N            |
| T122       | 7" WATER OAK          | N            |
| T123       | 13" DOUBLE WATER OAK  | N            |
| T124       | 13" DOUBLE WATER OAK  | N            |
| T125       | 7" WATER OAK          | N            |
| T126       | 8" WATER OAK          | N            |

| TREE TABLE |                      |              |
|------------|----------------------|--------------|
| NUMBER     | SIZE AND TYPE        | SAVED? (Y/N) |
| T127       | 10" WATER OAK        | N            |
| T128       | 5" WATER OAK         | N            |
| T129       | 5" WATER OAK         | N            |
| T130       | 9" WATER OAK         | N            |
| T131       | 10" WATER OAK        | N            |
| T132       | 7" WATER OAK         | N            |
| T133       | 8" WATER OAK         | N            |
| T134       | 10" DOUBLE WATER OAK | N            |
| T135       | 5" WATER OAK         | N            |
| T136       | 14" DOUBLE WATER OAK | N            |
| T137       | 8" WATER OAK         | N            |
| T138       | 11" DOUBLE WATER OAK | N            |
| T139       | 5" WATER OAK         | N            |
| T140       | 8" WATER OAK         | N            |
| T141       | 6" WATER OAK         | N            |
| T142       | 5" CEDAR             | N            |
| T143       | 5" CEDAR             | N            |
| T144       | 14" DOUBLE WATER OAK | N            |
| T145       | 9" WATER OAK         | N            |
| T146       | 6" WATER OAK         | N            |
| T147       | 16" DOUBLE WATER OAK | N            |
| T148       | 6" WATER OAK         | N            |
| T149       | 9" WATER OAK         | N            |
| T150       | 10" PINE             | N            |
| T151       | 10" PINE             | N            |
| T152       | 12" WATER OAK        | Y            |
| T153       | 9" WATER OAK         | Y            |
| T154       | 6" WATER OAK         | Y            |
| T155       | 8" WATER OAK         | Y            |
| T156       | 5" WATER OAK         | Y            |
| T157       | 10" PINE             | N            |
| T158       | 10" PINE             | N            |
| T159       | 10" PINE             | N            |
| T160       | 15" PINE             | N            |
| T161       | 12" PINE             | N            |
| T162       | 10" PINE             | N            |
| T163       | 12" PINE             | N            |
| T164       | 10" PINE             | N            |
| T165       | 12" PINE             | N            |
| T166       | 10" PINE             | N            |
| T167       | 11" PINE             | N            |
| T168       | 7" PINE              | N            |
| T169       | 8" PINE              | N            |
| T170       | 12" PINE             | Y            |
| T171       | 5" PINE              | Y            |
| T172       | 6" WATER OAK         | N            |
| T173       | 12" PINE             | N            |
| T174       | 6" WATER OAK         | N            |
| T175       | 6" WATER OAK         | N            |
| T176       | 8" WATER OAK         | Y            |
| T177       | 7" LAURAL OAK        | Y            |
| T178       | 13" PINE             | N            |
| T179       | 6" WATER OAK         | N            |
| T180       | 10" DOUBLE WATER OAK | N            |
| T181       | 5" WATER OAK         | N            |
| T182       | 10" PINE             | Y            |
| T183       | 6" WATER OAK         | Y            |
| T184       | 8" WATER OAK         | Y            |
| T185       | 7" WATER OAK         | Y            |
| T186       | 10" PINE             | Y            |
| T187       | 10" PINE             | Y            |
| T188       | 16" TRIPLE WATER OAK | N            |
| T189       | 5" WATER OAK         | N            |

LANDSCAPING NOTES:


20% OF LOT AREA REQ'D TO BE LANDSCAPED  
REQUIRED LANDSCAPING = 20,545 SF  
PROVIDED LANDSCAPING = 33,755 SF

PER AIRPORT LDC NO NEW TREES SHALL BE PERMITTED WITHIN THE AIR OPERATIONS AREA

PUBLIC AREA (NON AIR OPERATIONAL AREA) = 23,640 SF  
1 SHADE TREE REQ'D PER 1500 SF OF PUBLIC AREA  
(23,640 SF) X (1 SHADE TREE/1500 SF) = 16 SHADE TREES REQ'D

PARKING LOT AREA = 9,524 SF  
10% OF VEHICULAR USE AREA REQ'D TO BE LANDSCAPED  
REQUIRED PARKING LOT LANDSCAPING = 952 SF  
PROVIDED PARKING LOT LANDSCAPING = 410 SF  
1 SHADE TREE PER 400 SF OF REQ'D PARKING LOT LANDSCAPE AREA  
(947 SF) X (1 SHADE TREE/400 SF) = 2 SHADE TREES REQ'D

20 TOTAL SHADE TREES REQUIRED

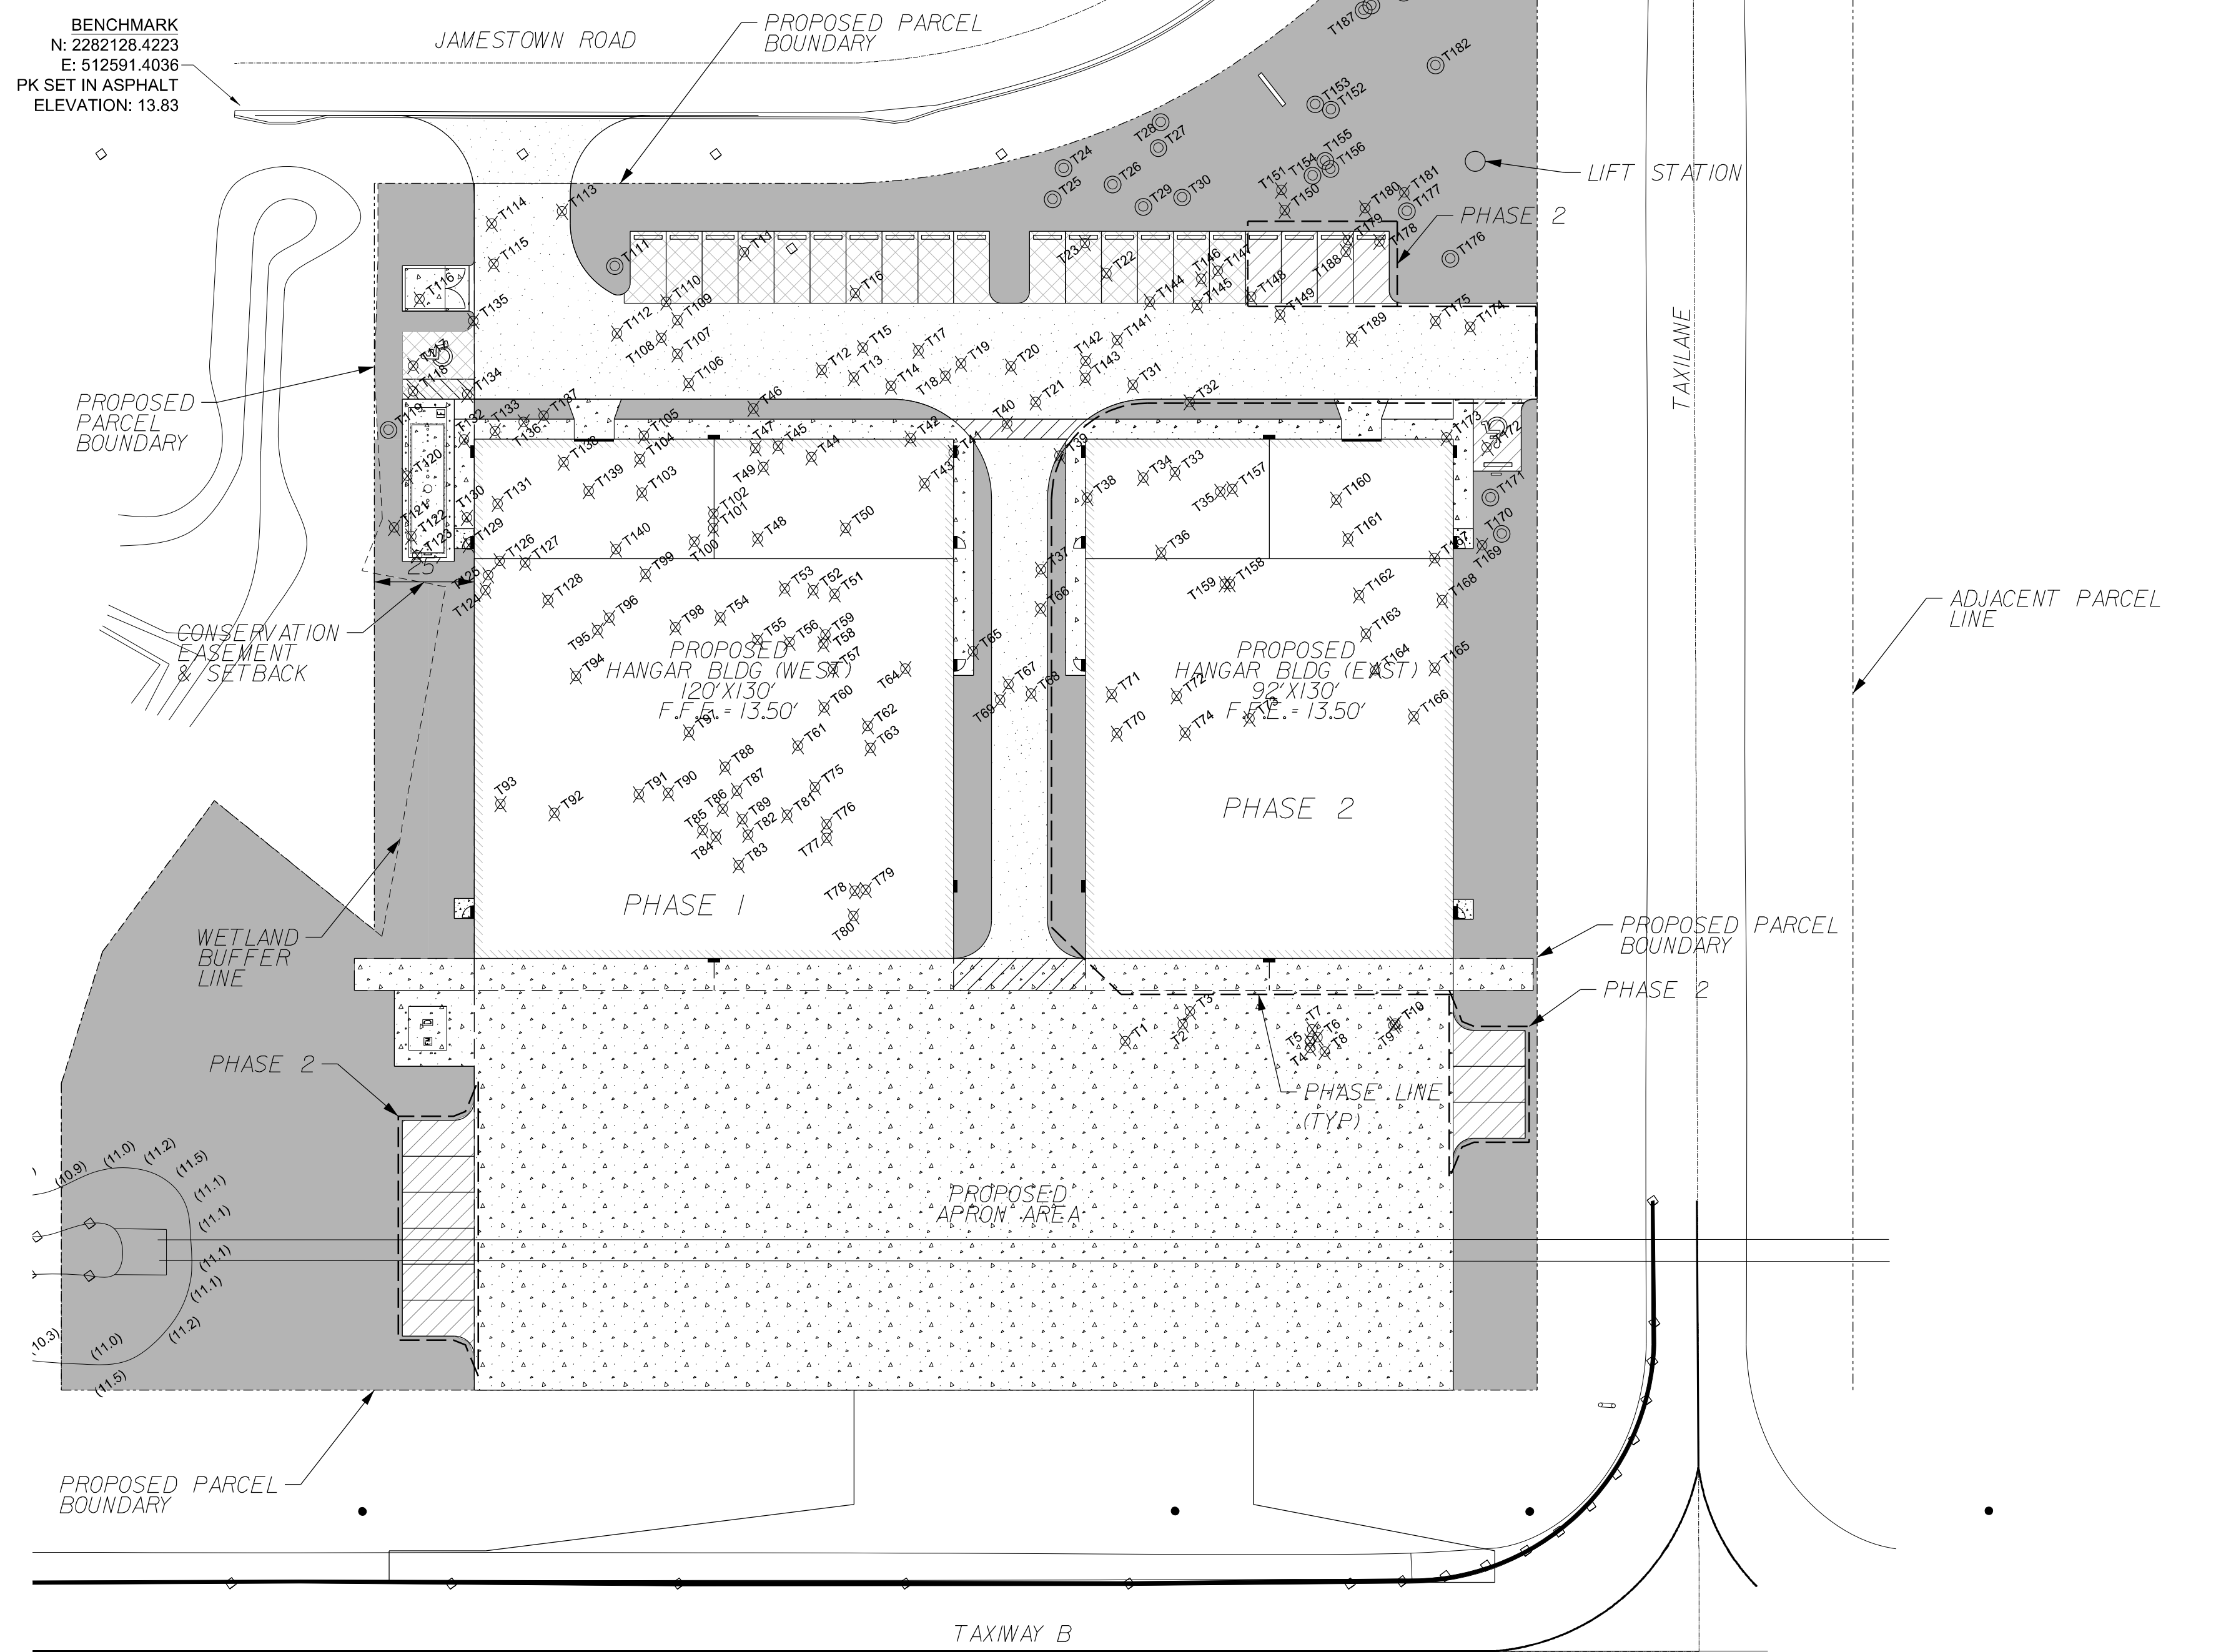

| LEGEND |                           |  |
|--------|---------------------------|--|
|        | CONCRETE                  |  |
|        | ASPHALT                   |  |
|        | PERVIOUS CONCRETE         |  |
|        | LANDSCAPE                 |  |
|        | TREES TO REMAIN - 26      |  |
|        | TREES TO BE REMOVED - 163 |  |
|        | T11 TREE ID NUMBER        |  |

|     |    |          |                               |
|-----|----|----------|-------------------------------|
| J   |    |          | Scale: 1" = 30'               |
| I   |    |          |                               |
| H   |    |          | Project Mgr: AG               |
| G   |    |          | Designed by: AG               |
| F   |    |          | Drawn by: MP                  |
| E   |    |          | QAQC: NG                      |
| D   |    |          |                               |
| C   | MP | 1-6-20   | Revised Phase Lines           |
| B   | MP | 10-30-19 | Revised Per C.O.F.B. Comments |
| A   | MP | 9-12-19  | TRC Submittal                 |
| No. | By | Date     | Revision                      |

| TREE MITIGATION DATA      |       |
|---------------------------|-------|
| TOTAL INCHES SAVED        | 238"  |
| TOTAL INCHES REMOVED      | 1480" |
| % SAVED (25% REQ'D)       | 14.0% |
| REQ'D INCHES IN NEW TREES | 39"   |
| PROVIDED TREE PLANTING    | 49"   |

GILLETTE & ASSOCIATES, INC.  
20 SOUTH 4TH STREET  
FERNANDINA BEACH, FL 32034  
PHONE: (904) 261-8819  
FAX: (904) 261-9905

PRIVATE COMMERCIAL  
HANGAR

CLAY LEE

TREE MITIGATION

SHEET NO.  
LS-1  
7 of 12  
Issue Date  
September 12, 2019  
Project No.  
19-10.31

Registered Professional







1. ALL SIGNS SHOWN SHALL CONFORM TO FEDERAL ACCESSIBILITY SPECIFICATIONS.
2. ALL SIGNS SHOWN SHALL BE REFLECTORIZED TO SHOW THE SAME COLOR BY NIGHT AS BY DAY.
3. ALL SIGNS SHALL BE SECURELY MOUNTED ON GALVANIZED STEEL CHANNEL POSTS.
4. INSTALL QUANTITY AND AT LOCATIONS REQUIRED BY CODE AND/OR AS INDICATED ON DRAWINGS, CONFIRM ALL HANDICAPPED SIGNAGE CODES.

AT LOCATIONS REQUIRED BY CODE AND/OR INDICATED ON DRAWING

84"

2.5" GALVANIZED STEEL PIPE

FINISHED PAVING

PARKING BY DISABLED PERMIT ONLY

\$100 FINE

A

B

Diagram illustrating the dimensions and specifications for a stall:

- Dimensions:**
  - Stall height: 18'
  - Stall width: 9'
- Specifications:**
  - 4" STRIPES - PAINT YELLOW (15 MIL MINIMUM THICKNESS)

The diagram consists of two parts. The top part is a "PICTORIAL VIEW" showing a cross-section of a sidewalk. It features a central "Thermoplastic Truncated Dome" patterned area labeled "Landing". This dome is flanked by two "Transition Slope"s leading down to a "Curb Transition" which includes a "Landing (Flat)".

The bottom part is a plan view of a "SIDEWALK W/ 5' UTILITY STRIP". It shows a rectangular layout divided into sections: "Grass", "Sidewalk Curb", and "Landing (Flat)". Dimensions include a total width of "9'-11\"", a utility strip width of "< 5'-11\" Utility", and various section widths like "6'-11\" or 6'-11'-0\" Sidewalk Curb", "1'-1/2\"", "0'-0 1/2\"", "1'-1/2\"", "0'-0 1/2\"", and "Swk.". A note indicates "Buffer Varies (2'-0\" Std.)". Other labels include "H", "Landing (Flat)", "Landing (Flat)", and "Landing (Flat)".

Diagram illustrating the cross-section of a curb and gutter for two different pavement conditions:

- At Grade:** Shows a curb height  $A$  from the finished grade to the top of the curb. The curb top width is 4 inches. A note indicates: "Turn Down as Required to Keep 'A'  $\geq 3$ ".
- At Asphalt Pavement:** Shows a curb height of 8 inches from the finished asphalt to the top of the curb. The curb top width is 4 inches, and the gutter width is 3 inches.

*Dummy Joint*

The diagram shows a cross-section of a concrete slab with a height of  $4''$ . A central vertical section is filled with a cross-hatched pattern, representing the preformed expansion joint material. Above this section, a dimension line indicates a width of  $\frac{3}{8}''$ . An arrow points from the text 'Preformed Expansion Joint Material' to the hatched area. Below the diagram is the label 'Expansion Joint'.

1 1/2" Asphaltic Concrete Type SP-12.5

6" Compacted Limerock Base  
Min. LBR 100

12" Constructed Sub-Base  
Min. LBR 40 & 98% compaction

*Note: Soil analysis may indicate the need for a thicker base course than those shown herein. The pavement thickness shown herein are not intended to be absolute, but are preliminary criteria & may be modified to accommodate the bearing capacities of various subgrades.*

6" Thick, 4000 psi Concrete Slab w/ 6x6 6/6 WWM

12" Constructed Sub-Base  
Min. LBR 40 & 98% compaction

*Note: Soil analysis may indicate the need for a thicker base course than those shown herein. The pavement thickness shown herein are not intended to be absolute, but are preliminary criteria & may be modified to accommodate the bearing capacities of various subgrades.*

STRENGTH 4,000 P.S.I.

4'-5"

8"

3'-1"

2'-2" x 1/4"

8"

PLAN

NOTE: CONC. DESIGN

NOTE: CONC. DESIGN

## PLAN

2"x2"x1/4" ANGLE IRON SEAT

ALL EXPOSED CORNERS AND EDGES TO BE CHAMFERED 3/4"

PIPES MUST NOT BE IN CONSTRUCTION JOINTS

VARIES

8"

3' 4"

2' 1/4"

2' CL.

5' 3/4"

2"

8"

EYE BOLTS

\*4 @ 12" O.C. B.W.

CROUTED OR "RAM-NEK" JOINTS WHEN REQUIRED

\*4 @ 6" O.C. B.W.

\*4 BARS @ 12" O.C. B.W.

8"

MIN. BEARING CAPACITY 2000 PSF

PIPES SHALL BE FLUSH WITH INSIDE WALL

SECTION

|     |    |          |                               |
|-----|----|----------|-------------------------------|
| J   |    |          |                               |
| I   |    |          |                               |
| H   |    |          |                               |
| G   |    |          |                               |
| F   |    |          |                               |
| E   |    |          |                               |
| D   |    |          |                               |
| C   | MP | 1-6-20   | Revised Phase Lines           |
| B   | MP | 10-30-19 | Revised Per C.O.F.B. Comments |
| A   | MP | 9-12-19  | TRC Submittal                 |
| No. | By | Date     | Revision                      |

QA/QC: \_\_\_\_\_ NG

DO NOT SCALE THIS DRAWING - DIMENSIONS AND NOTES TAKE PREFERENCE. DRAWING IS REDUCED IF LESS THAN 22" x 34"

**G & A**  
GILLETTE & ASSOCIATES, INC.  
20 SOUTH 4TH STREET  
FERNANDINA BEACH, FL 32034

PHONE: (904) 261-8819  
FAX: (904) 261-9905

PRIVATE COMMERCIAL  
HANGAR

CLAY LEE

## MISCELLANEOUS DETAILS

Registered Professional

DT-1


of 12

September 12, 2019

Project No.  
9-10.31




\$\$\$\$\$states\$\$\$\$\$

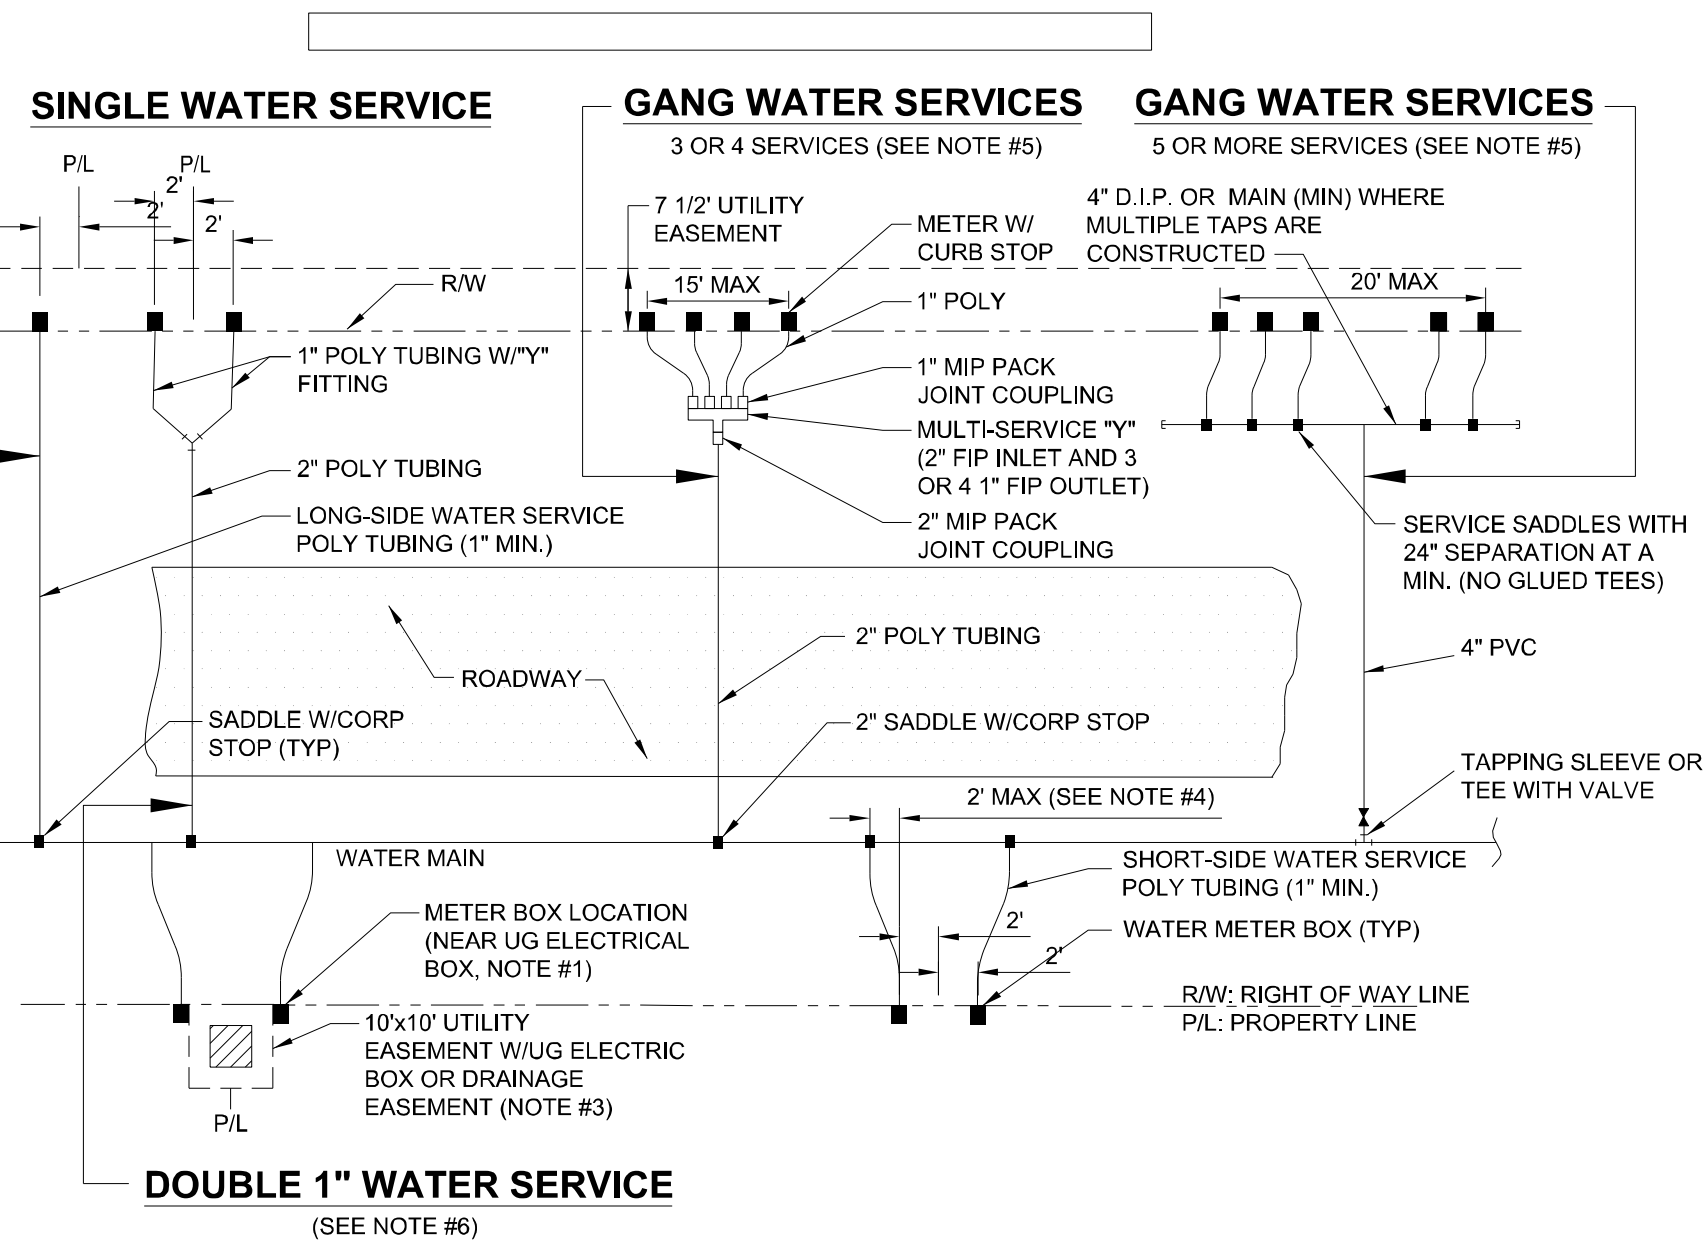

NOTES :

- THE SKETCHES ABOVE INDICATE TYPICAL WATER SERVICE AND METER BOX LOCATIONS. ACTUAL LOCATIONS OF BOXES MAY VARY SLIGHTLY ACCORDING TO FIELD CONDITIONS ENCOUNTERED. TYPICALLY, THE METER BOX SHALL LOCATED AT THE R/W LINE BUT INSIDE THE 7 1/2" ELECTRIC EASEMENT.
- IF DRAINAGE OR OTHER EASEMENT LOCATED BETWEEN LOTS, METER BOXES SHALL BE LOCATED AT THE EASEMENT LINE BUT OUTSIDE THE EASEMENT AREA.
- FOR SINGLE SERVICES, THE HORIZONTAL DISTANCE (PERPENDICULAR TO THE MAIN)BETWEEN THE SERVICES SADDLE AND THE METER BOX SHALL BE 2 FEET MAXIMUM. FOR DOUBLE 1" SERVICES, THE 2" POLY MAIN SHALL BE LOCATED CENTERED BETWEEN THE TWO METER BOXES. LOCATE WIRE IS REQUIRED ON ALL SERVICES 10' OR GREATER IN LENGTH. IF LOCATE WIRE IS REQUIRED, THE WIRE SHALL RUN FROM THE METER BOX (W/ PIG TAIL) TO THE MAIN (DEAD END SHALL BE TAPED WITH NO CONNECTION TO MAIN WIRE WITH THE LAST 24 INCHES STRIPED OF INSULATION/BARE WIRE AS GROUND). ALL EXCEPTIONS TO THIS REQUIREMENT MUST BE APPROVED BY JEA. THIS WILL ASSIST IN LOCATING EXISTING SERVICE LINES IN THE FUTURE.
- GANG WATER SERVICES: FOR 3 OR 4 SERVICES IN ONE AREA, A DUCTICLE IRON PIPE (D.I.P.) WATER MAIN EXTENSION W/LOCATE WIRE MAY BE UTILIZED ON EITHER SHORT-SIDE OR LONG-SIDE SERVICES WHERE SHOWN ON THE DRAWINGS. LOCATE WIRE SHALL EXTEND FROM ONE METER BOX TO CORP STOP AT WATER MAIN, FOR 5 OR MORE SERVICES IN ONE AREA, A WATER MAIN EXTENSION W/LOCATE WIRE MAY BE UTILIZED ON EITHER SHORT-SIDE OR LONG-SIDE SERVICES WHERE SHOWN ON THE DRAWINGS (TAPS STAGGERED AND AT 2 FEET ON CENTER-MIN). FOR WATER SUPPLY HEADERS WHERE 5 OR MORE TAPS ARE CONSTRUCTED, THE HEADER PIPE SHALL BE 4" AT A MINIMUM. EXAMPLE: CONSTRUCT A 4" MAIN PVC CROSSING THE STREET FOR 5 RESIDENTIAL CUSTOMERS, UTILIZING 4" D.I.P., 4" PIPE, 4"x1" SADDLES AND 1" CORP STOPS (NO GLUED TEE FITTINGS). THE 4" OR LARGER D.I.P. WATER MAIN MUST BE SIZED AND DESIGNED BY THE P.E. ENGINEER.
- DOUBLE 1" WATER SERVICES IS ALLOWED FOR SHORT SIDE OR LONG SIDE SERVICES AND WHERE SHOWN ON THE DRAWINGS.
- A 1" IRRIGATION SERVICE MAYBE TAPPED INTO THE (1" MIN) DOMESTIC WATER SERVICE LINE (WHICH SERVES THE SAME CUSTOMER) UTILIZING A 1" BRONZE "Y" FITTING. (IN AREAS WHERE NO RECLAIMED WATER IS AVAILABLE).
- No 2" AND SMALLER WATER SERVICE TAPS PERMITTED ON WATER MAINS WHICH ARE 20" AND LARGER SIZE.
- RECLAIMED WATER METER BOXES OR SERVICES SHALL BE CONSTRUCTED SIMILAR TO THE ABOVE AND SHALL BE LOCATED, AT A MIN. OF 10' FROM THE POTABLE WATER SERVICE, AND/OR BOX AND NOT ALLOWED IN CONCRETE OR ASPHALT UNLESS APPROVED OTHERWISE BY JEA.
- SERVICE SIZE SHALL BE SAME AS THE METER SIZE.

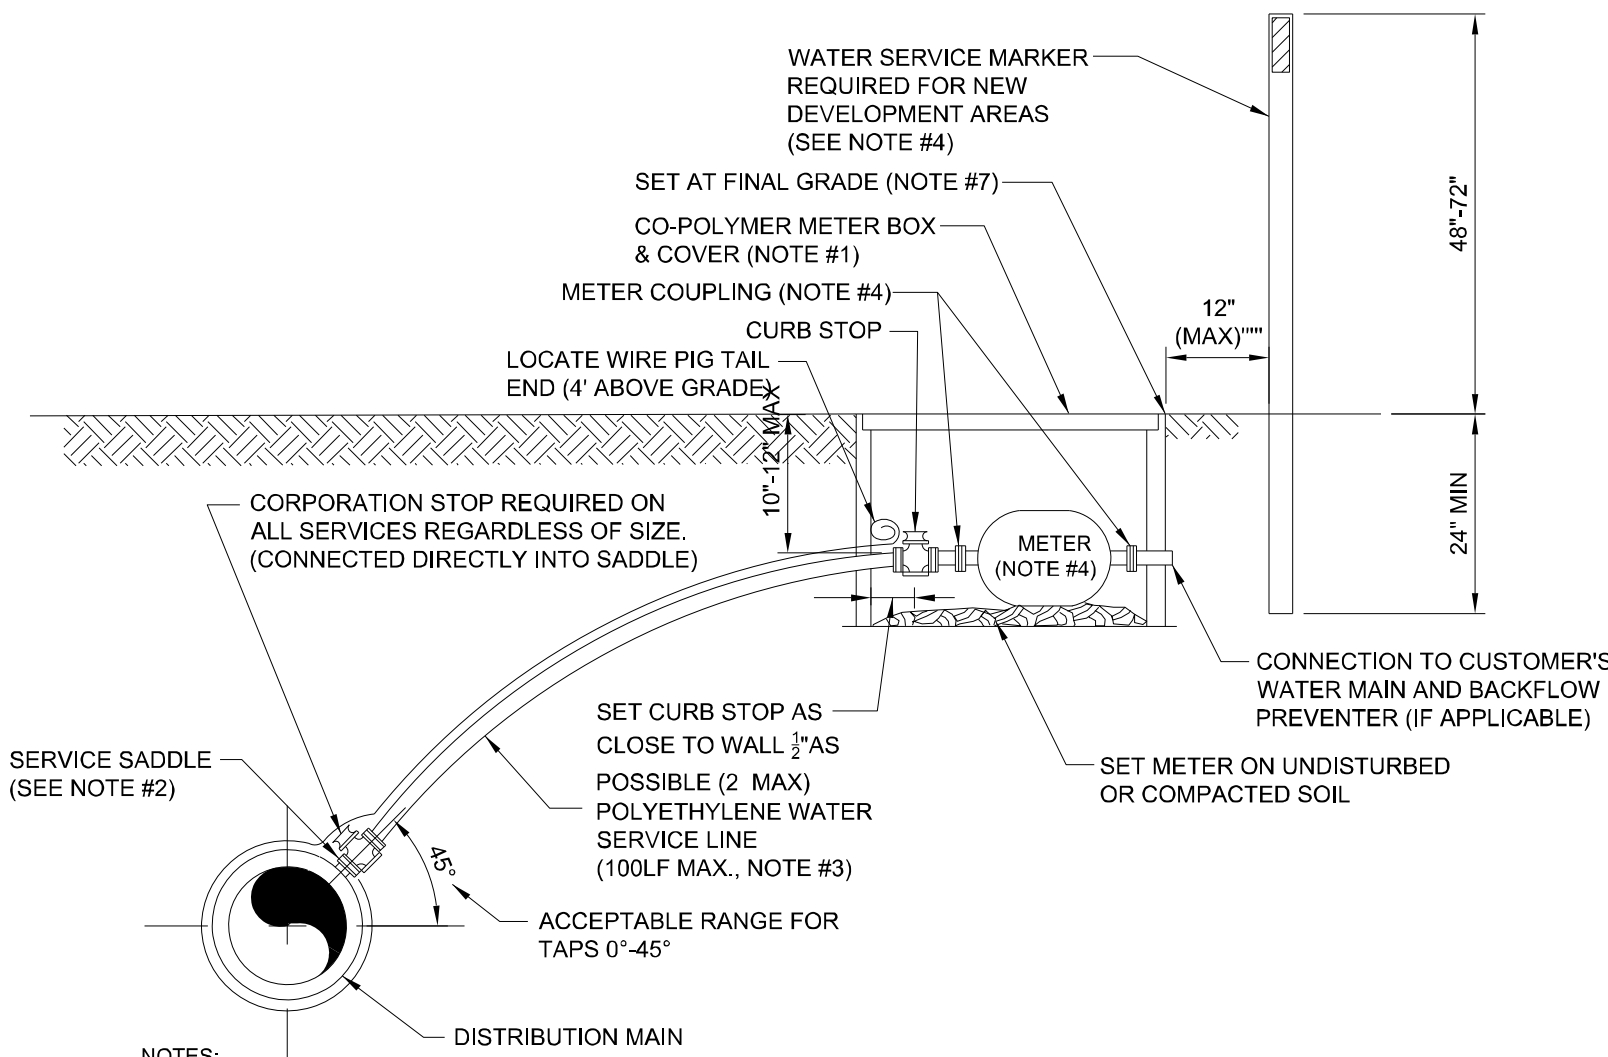


NOTES:

- SEE PLATE W-1 FOR METER LOCATION REQUIREMENTS.
- SINGLE BAND SADDLES SHALL BE UTILIZED ON NEW 1" WATER SERVICES WHICH ARE INSTALLED ON A DRY 10" SIZE OR SMALLER WATER MAIN (NEW WATER MAIN CONSTRUCTION). FOR WET TAPS OR WATER MAINS 12" SIZE AND LARGER, A DOUBLE BAND SADDLE IS REQUIRED. BRASS SADDLES MAY BE UTILIZED ON NEW 1 INCH AND SMALLER WATER SERVICES WHICH ARE INSTALLED ON A DRY 10 INCH OR SMALLER PVC WATER MAIN.
- NO OPEN CUT UNDER ROADWAY PAVING ALLOWED UNLESS THE ROADWAY IS BEING RECONSTRUCTED OR IF DIRECTED OTHERWISE BY C.O.F.B. CONSTRUCT POLY LINE WITH 24" (MIN.) COVER UNDER ROADWAYS. THE POLY WATER SERVICE LINE SHALL BE SAME SIZE AS THE METER (1" MINIMUM) AND BE INSTALLED PERPENDICULAR TO THE MAIN AND NOT EXCEED 100LF UNLESS APPROVED OTHERWISE BY C.O.F.B..
- INSTALL PVC PLUG IN ALL CURB STOPS IF WATER SERVICE IS "NOT IN USE" (I.E.: IF NO METER IS INSTALLED). WATER SERVICES SERVING VACANT LOTS (SERVICE NOT IN USE), SHALL INCLUDE A "W" CUT INTO THE CURB (CLOSEST TO THE METER BOX), AND PAINTED BLUE (PAINTED PURPLE FOR RECLAIMED WATER). IN ADDITION, FOR NEW DEVELOPMENT AREAS WHERE THE WATER SERVICE IS "NOT IN USE", A LANDSCAPE TIMBER OR 3x3 MIN. P.T. POST (TOP PAINTED BLUE OR PURPLE FOR RECLAIMED WATER). THE REMOVAL OR TRANSFER OF A WATER SERVICE SHALL INCLUDE BRASS METER COUPLINGS (HEX ON BARREL TYPE).
- NO 2" AND SMALLER WATER SERVICE TAPS PERMITTED ON WATER MAINS WHICH ARE 20" AND LARGER SIZE.
- THE CONTRACTOR SHALL BE RESPONSIBLE FOR THE REPAIR OR REPLACEMENT OF THE METER OR ELECTRONIC DEVICES IF DAMAGED BY THE CONTRACTOR DURING THE CONSTRUCTION PERIOD.
- METER BOX AND TOP SHALL BE CLEAR OF ALL DEBRIS TO ALLOW FULL ACCESS TO BOX (I.e. NO DIRT, TRASH OR OTHER DEBRIS PLACED ON TOP OF BOX).
- LOCATE WIRING REQUIRED ON ALL SERVICES 10' OR GREATER IN LENGTH. SEE PLATE W-44.


WATER SERVICE DETAIL- 2" AND SMALLER METER

JANUARY 2019

PLATE W-2

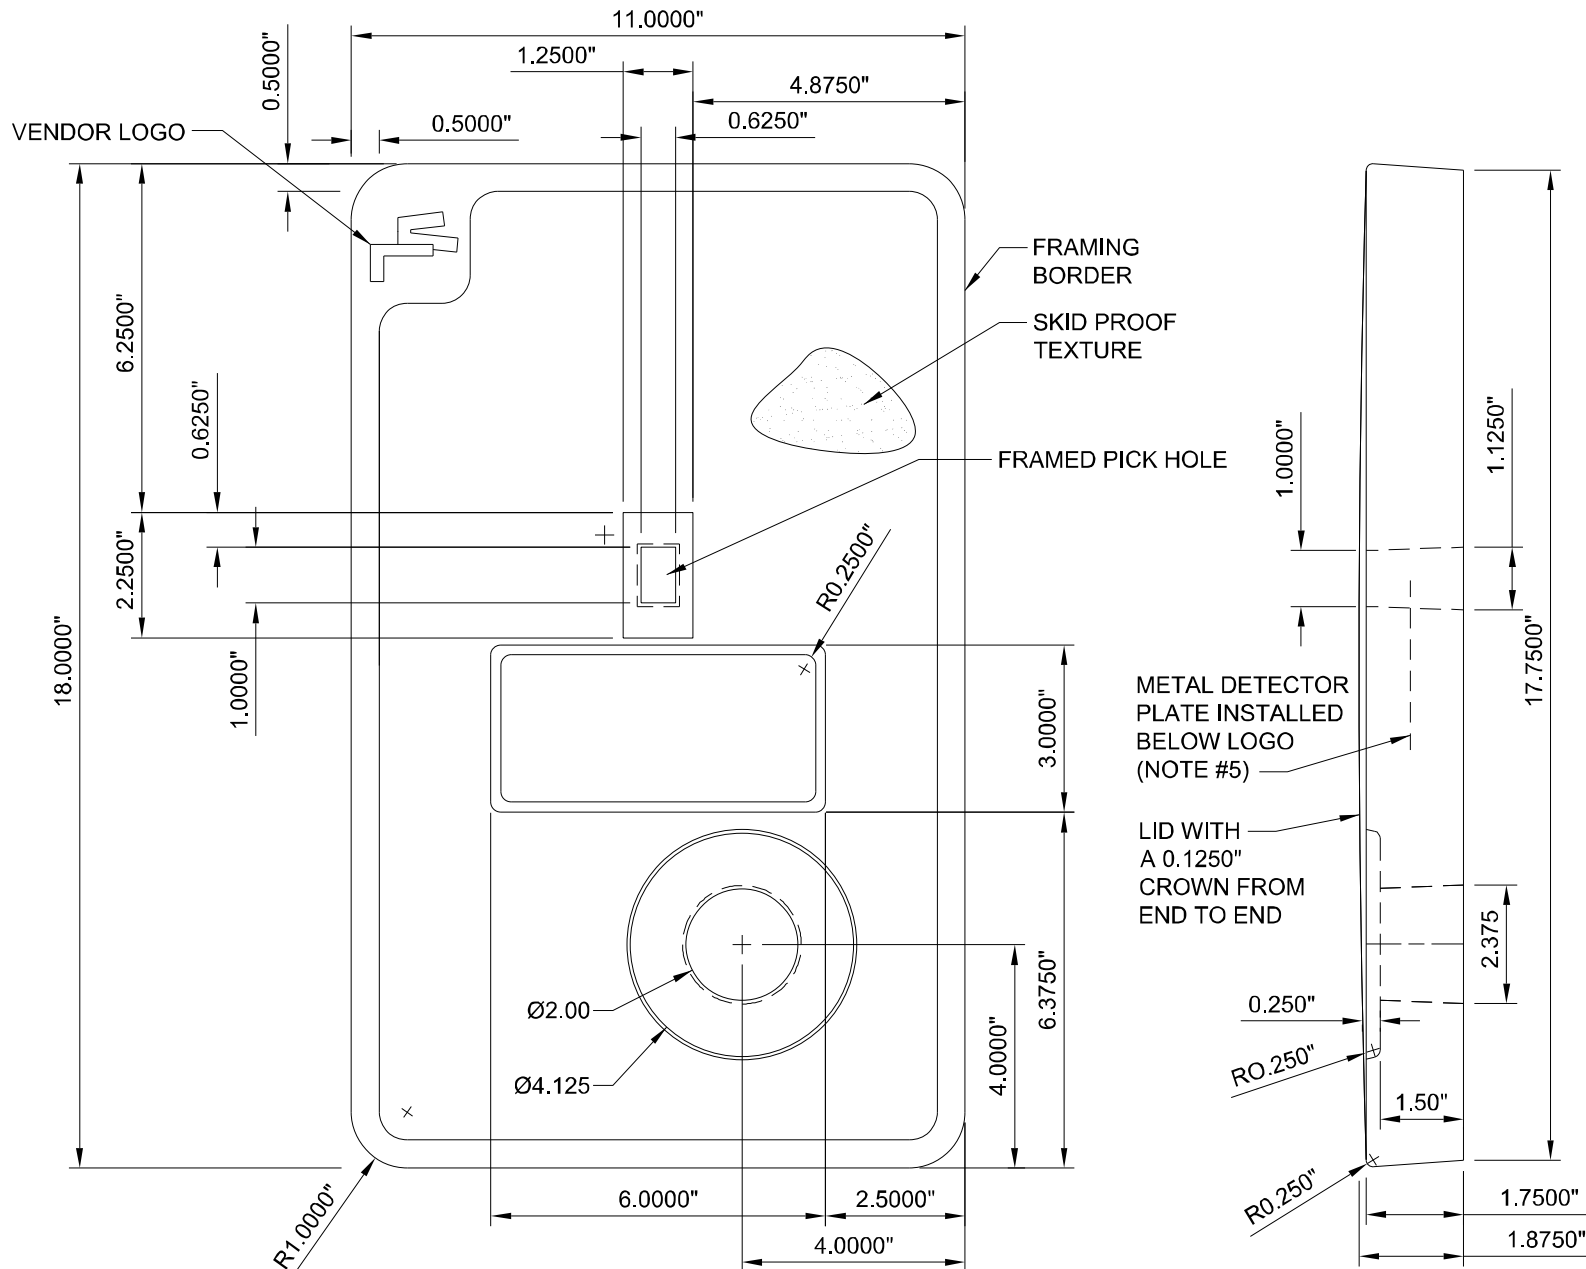

TOP VIEW

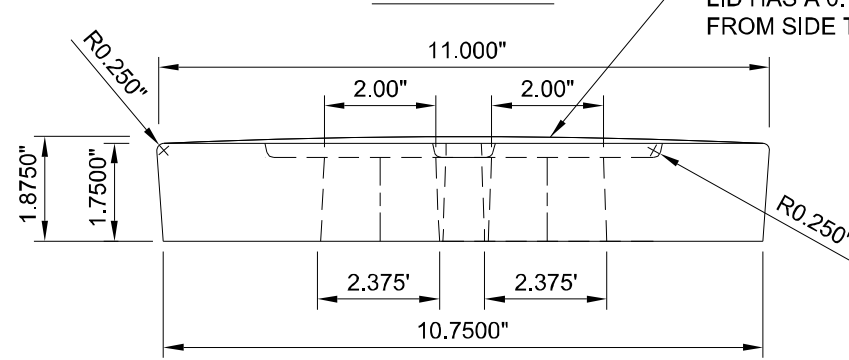

END PROFILE

NOTES:

- ALL DIMENSIONS ARE IN INCHES.
- COLOR SHALL BE OFF-WHITE, NON-POROUS, SAND TEXTURED SATIN FINISH.
- ALL TOPS SHALL MEET A-8 (ASTM C857) LOAD RATING.
- THE LID SHALL BE CERTIFIED BY CELLNET TECHNOLOGY INC AND SENSUS METERING SYSTEMS TO BE RF COMPATIBLE WITH THE SENSUS MTU.
- METAL DETECTOR PLATE SHALL BE DETECTABLE BY JEA MAGNETIC LOCATE EQUIPMENT.
- THE ONE HOLE LIDS ARE FOR SPECIAL ORDERS ONLY AND REQUIRE JEA'S APPROVAL PRIOR TO USE.

WATER METER BOX POLYMER COVER MODEL No. 37 - ONE HOLE

JANUARY 2019

PLATE W-3B

WATER OR RECLAIM SERVICE INSTALLATIONS 2" AND SMALLER METER

JANUARY 2019

PLATE W-2

|     |    |          |         |                       |              |    |
|-----|----|----------|---------|-----------------------|--------------|----|
| J   |    |          |         |                       | Scale:       |    |
| H   |    |          |         |                       | Project Mgr: | AG |
| G   |    |          |         |                       | Designed by: | AG |
| F   |    |          |         |                       | Drawn by:    | MP |
| D   |    |          |         |                       | QA/QC:       | NG |
| C   | MP | 1-6-20   | Revised | Phase Lines           |              |    |
| B   | MP | 10-30-19 | Revised | Per C.O.F.B. Comments |              |    |
| A   | MP | 9-12-19  | TRC     | Submittal             |              |    |
| No. | By | Date     |         | Revision              |              |    |

Gillette & Associates, Inc.  
20 South 4th Street  
Fernandina Beach, FL 32034

Certificate of Authorization No. 9332

DO NOT SCALE THIS DRAWING - DIMENSIONS AND NOTES TAKE PREFERENCE. DRAWING IS REDUCED IF LESS THAN 22" x 34"

**G & A**  
GILLETTE & ASSOCIATES, INC.  
20 SOUTH 4TH STREET  
FERNANDINA BEACH, FL 32034

PHONE: (904) 261-8819  
FAX: (904) 261-9905

PRIVATE COMMERCIAL  
HANGAR

CLAY LEE

WATER DETAILS

SHEET NO.  
DET-2

10 of 12


Issue Date  
September 12, 2019

Project No.

19-10.31

Registered Professional



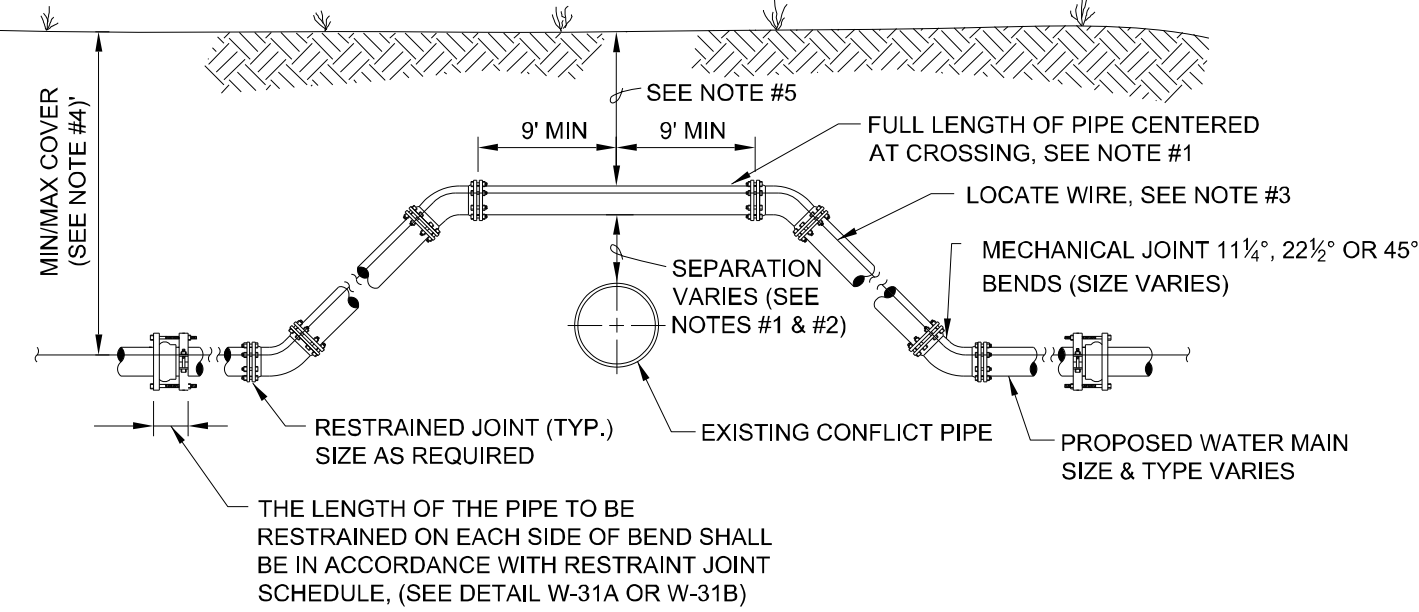

### CASE "A" CROSSING


#### NOTES:

1. THE SOILS BETWEEN THE NEW MAIN AND THE CONFLICT PIPE SHALL BE COMPACTED TO 98% OF THE MAXIMUM DENSITY AS DETERMINED BY THE LABORATORY MODIFIED PROCTOR TEST, ASTM D 1557.
2. FOR MINIMUM VERTICAL SEPARATION REQUIREMENTS SEE DETAIL, (W-10 AND W-11).
3. LOCATING WIRE REQUIRED: SEE DETAIL W-44.
4. THE COVER FOR PIPING LESS THAN 24" SIZE SHALL BE 30" (MIN) IN UNPAVED AREAS, 36" (MIN) IN PAVED AREAS AND A MAXIMUM COVER OF 60", UNLESS APPROVED BY JEA. THE COVER FOR PIPING 24" SIZE AND LARGER SHALL BE 36" (MIN) IN PAVED AND UNPAVED AREAS AND A MAXIMUM COVER OF 84", UNLESS APPROVED BY JEA.
5. IF UTILITY CONFLICT IS LOCATED IN A NON-TRAFFIC AREA (NO TRAFFIC LOADS) AND THE NEW PIPE IS D.I.P., THEN THE MINIMUM COVER MAY BE REDUCED TO 24 INCHES (ONLY IN THE AREA OF THE CONFLICT).

## ADJUSTMENT OVER EXISTING UTILITIES MECHANICAL RESTRAINTS

JANUARY 2019

PLATE W-32

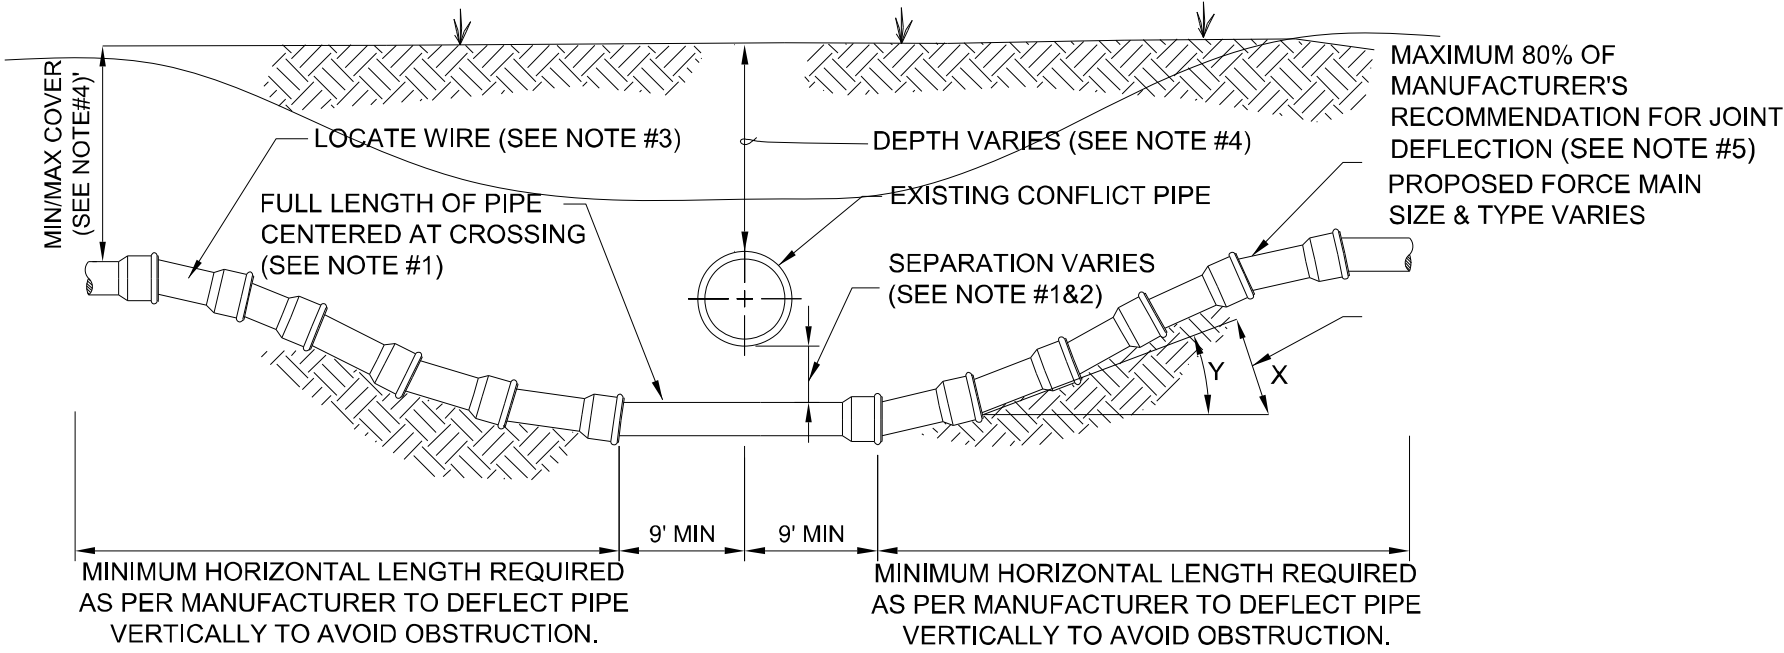

### CASE "B" CROSSING

#### NOTES:

1. IF EXISTING CONFLICT PIPE IS A WATER MAIN, 12-INCHES OF SEPARATION IS REQUIRED, A FULL LENGTH OF PIPE SHALL BE CENTERED OVER EXISTING UTILITY MAIN TO PROVIDE MAXIMUM JOINT SPACING FOR ALL CROSSING.
2. FOR OTHER LOCATION LIMITATIONS SEE DETAIL (W-10 & W-11).
3. LOCATING WIRE REQUIRED: SEE DETAIL W-44.
4. THE COVER OVER ALL PIPING LESS THAN 24" SIZE SHALL BE A MINIMUM OF 30" IN UNPAVED AREAS AND 36" IN PAVED AREAS WITH A MAXIMUM COVER OF 60" UNLESS APPROVED OTHERWISE BY JEA. COVER FOR PIPING 24" SIZE AND LARGER SHALL BE MINIMUM OF 36" (PAVED AND UNPAVED) AND MAXIMUM OF 84" UNLESS APPROVED OTHERWISE BY JEA. THE SOILS BETWEEN THE NEW MAIN AND THE CONFLICT PIPE SHALL BE COMPACTED TO 98% OF THE MAXIMUM DENSITY AS DETERMINED BY THE LABORATORY MODIFIED PROCTOR TEST ASTM D 1557.
5. JEA ONLY ALLOWS 80% OF THE PIPE MANUFACTURER'S RECOMMENDATION FOR JOINT DEFLECTION. BENDING THE PIPE BARREL IS NOT ALLOWED, UNLESS OTHERWISE APPROVED BY JEA, THE MAXIMUM ARE LISTED IN TABLE BELOW. ONLY MANUAL FORCE CAN BE UTILIZED TO OBTAIN THESE JOINT DEFLECTION. ALL OFFSETS ARE BASED ON MINIMUM 20LF PIPE LENGTH.

MAXIMUM ALLOWED OFFSET FOR PIPE BY JOINT DEFLECTION

#### PVC PIPE

| PIPE SIZE (IN.) | (X) MAX. OFFSET (IN.) | (Y) ANGLE AT ONE BELL | RESULTING RADIUS OF CURVE WITH 20FT. LENGTHS |
|-----------------|-----------------------|-----------------------|----------------------------------------------|
| 2               | 30                    | 7°                    | 158 FT                                       |
| 4               | 10                    | 2.4°                  | 480 FT                                       |
| 6               | 10                    | 2.4°                  | 480 FT                                       |
| 8               | 10                    | 2.4°                  | 480 FT                                       |
| 10              | 10                    | 2.4°                  | 480 FT                                       |
| 12              | 8.5                   | 2°                    | 564 FT                                       |
| 14 - 24         | 5                     | 1.2°                  | 960 FT                                       |
| 30 - 48         | 3.25                  | 0.8°                  | 1477 FT                                      |

#### DUCTILE IRON PIPE (Mechanical Joint)

| PIPE SIZE (IN.) | (X) MAX. OFFSET (IN.) | (Y) ANGLE AT ONE BELL | RESULTING RADIUS OF CURVE WITH 20FT. LENGTHS |
|-----------------|-----------------------|-----------------------|----------------------------------------------|
| -               | -                     | -                     | -                                            |
| 4               | 27                    | 6.5°                  | 177 FT                                       |
| 6               | 24                    | 5.7°                  | 200 FT                                       |
| 8 - 12          | 17.5                  | 4.2°                  | 273 FT                                       |
| 14 - 16         | 12                    | 2.9°                  | 400 FT                                       |
| 18 - 20         | 10                    | 2.4°                  | 477 FT                                       |
| 24 - 30         | 8                     | 1.9°                  | 600 FT                                       |
| 36              | 7                     | 1.7°                  | 687 FT                                       |
| 42 - 48         | 6.7                   | 1.6°                  | 716 FT                                       |

## ADJUSTMENT UNDER EXISTING UTILITIES PIPE JOINT DEFLECTION

JANUARY 2019

PLATE W-40

|     |    |          |                               |  |  |
|-----|----|----------|-------------------------------|--|--|
| J   |    |          |                               |  |  |
| I   |    |          |                               |  |  |
| H   |    |          |                               |  |  |
| G   |    |          |                               |  |  |
| F   |    |          |                               |  |  |
| E   |    |          |                               |  |  |
| D   |    |          |                               |  |  |
| C   | MP | 1-6-20   | Revised Phase Lines           |  |  |
| B   | MP | 10-30-19 | Revised Per C.O.F.B. Comments |  |  |
| A   | MP | 9-12-19  | TRC Submittal                 |  |  |
| No. | By | Date     | Revision                      |  |  |

|              |    |
|--------------|----|
| Scale:       |    |
| Project Mgr: | AG |
| Designed by: | AG |
| Drawn by:    | MP |
| QA/QC:       | NG |

|   |
|---|
| Gillette & Associates, Inc.<br>20 South 4th Street<br>Fernandina Beach, FL 32034                            |
| Certificate of Authorization No. 9332                                                                       |
| DO NOT SCALE THIS DRAWING - DIMENSIONS AND NOTES TAKE PREFERENCE. DRAWING IS REDUCED IF LESS THAN 22" x 34" |

**G & A**

GILLETTE & ASSOCIATES, INC.  
20 SOUTH 4TH STREET  
FERNANDINA BEACH, FL 32034

PHONE: (904) 261-8819  
FAX: (904) 261-9905

PRIVATE COMMERCIAL  
HANGAR

CLAY LEE

WATER DETAILS

JANUARY 2019

PLATE W-41

#### PVC PIPE

| PIPE SIZE (IN.) | (X) MAX. OFFSET (IN.) | (Y) ANGLE AT ONE BELL | RESULTING RADIUS OF CURVE WITH 20FT. LENGTHS |
|-----------------|-----------------------|-----------------------|----------------------------------------------|
| 2               | 30                    | 7°                    | 158 FT                                       |
| 4               | 10                    | 2.4°                  | 480 FT                                       |
| 6               | 10                    | 2.4°                  | 480 FT                                       |
| 8               | 10                    | 2.4°                  | 480 FT                                       |
| 10              | 10                    | 2.4°                  | 480 FT                                       |
| 12              | 8.5                   | 2°                    | 564 FT                                       |
| 14 - 24         | 5                     | 1.2°                  | 960 FT                                       |
| 30 - 48         | 3.25                  | 0.8°                  | 1477 FT                                      |

#### DUCTILE IRON PIPE (Mechanical Joint)

| PIPE SIZE (IN.) | (X) MAX. OFFSET (IN.) | (Y) ANGLE AT ONE BELL | RESULTING RADIUS OF CURVE WITH 20FT. LENGTHS |
|-----------------|-----------------------|-----------------------|----------------------------------------------|
| -               | -                     | -                     | -                                            |
| 4               | 27                    | 6.5°                  | 177 FT                                       |
| 6               | 24                    | 5.7°                  | 200 FT                                       |
| 8 - 12          | 17.5                  | 4.2°                  | 273 FT                                       |
| 14 - 16         | 12                    | 2.9°                  | 400 FT                                       |
| 18 - 20         | 10                    | 2.4°                  | 477 FT                                       |
| 24 - 30         | 8                     | 1.9°                  | 600 FT                                       |
| 36              | 7                     | 1.7°                  | 687 FT                                       |
| 42 - 48         | 6.7                   | 1.6°                  | 716 FT                                       |


## ADJUSTMENT OVER EXISTING UTILITIES PIPE JOINT DEFLECTION

JANUARY 2019

PLATE W-41

JANUARY 2019

PLATE W-34

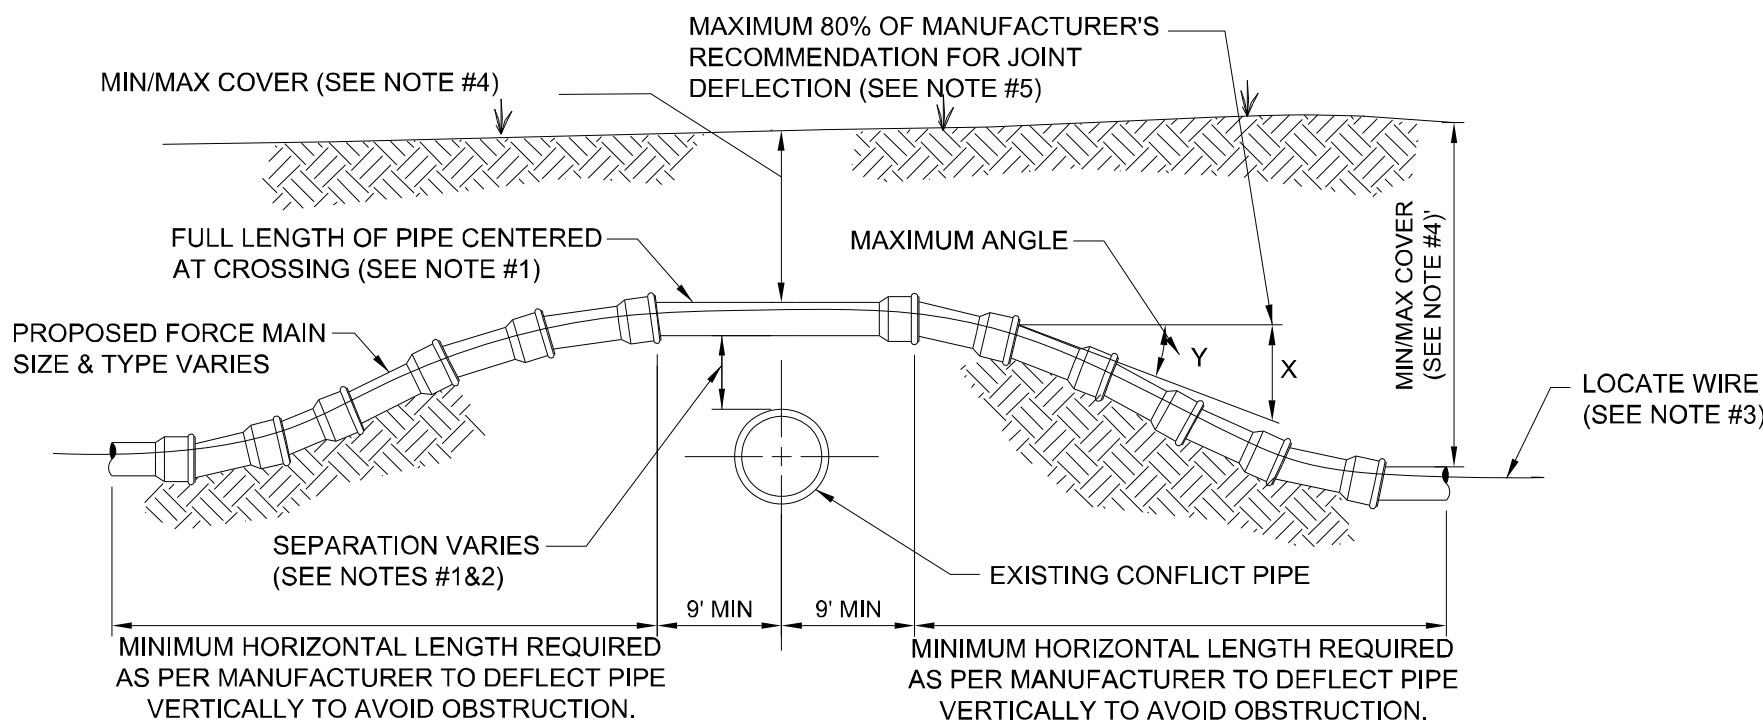

### CASE "A" CROSSING

#### NOTES:

1. IF EXISTING CONFLICT PIPE IS A WATER MAIN, 12-INCHES OF SEPARATION IS REQUIRED, A FULL LENGTH OF PIPE SHALL BE CENTERED OVER EXISTING UTILITY MAIN TO PROVIDE MAXIMUM JOINT SPACING FOR ALL CROSSING.
2. FOR OTHER LOCATION LIMITATIONS SEE DETAIL (S-10 & W-11).
3. LOCATING WIRE REQUIRED: SEE DETAIL W-44.
4. THE COVER OVER ALL PIPING LESS THAN 24" SIZE SHALL BE A MINIMUM OF 30" IN UNPAVED AREAS AND 36" IN PAVED AREAS WITH A MAXIMUM COVER OF 60" UNLESS APPROVED OTHERWISE BY JEA. COVER FOR PIPING 24" SIZE AND LARGER SHALL BE MINIMUM OF 36" (PAVED AND UNPAVED) AND MAXIMUM OF 84" UNLESS APPROVED OTHERWISE BY JEA. THE SOILS BETWEEN THE NEW MAIN AND THE CONFLICT PIPE SHALL BE COMPACTED TO 98% OF THE MAXIMUM DENSITY AS DETERMINED BY THE LABORATORY MODIFIED PROCTOR TEST ASTM D 1557.
5. JEA ONLY ALLOWS 80% OF THE PIPE MANUFACTURER'S RECOMMENDATION FOR JOINT DEFLECTION. BENDING THE PIPE BARREL IS NOT ALLOWED, UNLESS OTHERWISE APPROVED BY JEA, THE MAXIMUM ARE LISTED IN TABLE BELOW. ONLY MANUAL FORCE CAN BE UTILIZED TO OBTAIN THESE JOINT DEFLECTION. ALL OFFSETS ARE BASED ON MINIMUM 20LF PIPE LENGTH.

MAXIMUM ALLOWED OFFSET FOR PIPE BY JOINT DEFLECTION

SHEET NO.  
DET-3

11 of 12

Issue Date  
September 12, 2019  
Project No.

19-10.31

Registered Professional



1. THIS SCHEDULE SHALL BE UTILIZED ON ALL WATER, SEWER FORCE MAIN OR RECLAIMED WATER SYSTEMS. ALL FITTINGS SHALL BE RESTRAINED TO LENGTHS INDICATED ON THE ABOVE SCHEDULE, AT A MINIMUM.
2. ASSUMPTIONS: PVC PIPE, SAFETY FACTOR=1.5, TEST PRESSURE=150PSI, SOIL=GM OR SM, TRENCH TYPE 3, DEPTH OF COVER=30 INCHES FOR 20" AND SMALLER PIPE SIZE OR 36 INCHES FOR 24" AND LARGER PIPE SIZE.
3. BENDS AND VALVES: SHALL BE RESTRAINED ON EACH SIDE OF FITTING.
4. VERTICAL OFFSETS: ARE APPROX. 3 FEET COVER ON TOP AND APPROX. 8 FEET COVER ON BOTTOM. PER THE DETAILS, L<sub>U</sub> IS THE RESTRAINED LENGTH FOR THE UPPER (TOP) LEG, L<sub>L</sub> IS THE RESTRAINED LENGTH FOR THE LOWER (DEEPER) LEG. ASSUME 45 DEGREE BENDS.
5. TEES: TOTAL LENGTH BETWEEN FIRST JOINTS OR RESTRAINED LENGTH ON EITHER SIDE OF TEE (RUN) SHALL BE A TOTAL DISTANCE OF 30 FEET (MIN). SEE SCHEDULE ABOVE FOR RESTRANT LENGTH ON TEE "BRANCH" LINE.
6. HDPE TO PVC TRANSITIONS: THE PVC PIPE SIDE SHALL BE RESTRAINED 35 FT (MIN).
7. THE INSTALLATION OF BELL HARNES RESTRAINTS AT PVC JOINTS (DR-18 & FT) SHALL BE COMPLETED PER THE MANUFACTURERS RECOMMENDATION, WHICH INCLUDES NOT OVER TIGHTENING THE PARALLEL RODS/NUITS. THESE NUITS SHOULD ONLY BE SNUG TIGHT. THE HOME MARKS ON THE PIPE SHOULD ALWAYS BE VISIBLE AFTER THE RESTRAINT IS INSTALLED. OVER TIGHTENING THE JOINT MAY CAUSE A FAILURE AT THE BELL RESULTING IN A SERVICE OUTAGE.

F.O. = FITTING ONLY

## PLATE W-31A



1. PAY ITEM " \* \* " DENOTES A RESTRAINT WHICH IS PAID FOR ON A PER EACH BASIS.
2. PAY ITEM " \* \* \* " DENOTES A RESTRAINT WHICH IS INCLUDED IN THE UNIT PRICE BID FOR FITTING OR VALVE.
3.  INDICATES DIRECTION OF THRUST FORCE.

## PLATE W-31C



1. TOTAL LENGTH BETWEEN FIRST JOINTS OR RESTRAINED LENGTH ON EITHER SIDE OF TEE (RUN) SHALL BE A TOTAL DISTANCE OF 30 FEET (MIN.).
2. PAY ITEM \*\*\* DENOTES A RESTRAINT WHICH IS PAID FOR ON A PER EACH BASIC.
3. PAY ITEM \*\*\*\* DENOTES A RESTRAINT WHICH IS INCLUDED IN THE UNIT PRICE BID FOR FITTING OR VALVE.

## PLATE W-31D



1. LOCATING WIRE TO BE INSTALLED IN EITHER THE ONE OR ELEVEN O'CLOCK POSITION ON ALL DUCTILE IRON OR P.V.C. (PRESSURE MAINS). LOCATE WIRE SHALL ALSO BE INSTALLED ON ALL (HDPE) POLY MAIN PIPING (1:00 OR 11:00 POSITION, IF POSSIBLE).
2. SECURE LOCATING WIRE TO PVC & D.I.P. WATER MAIN BY USE OF DUCT TAPE OR ZIPPER TYPE PLASTIC TIE STRAPS SPACED AT A MAXIMUM DISTANCE OF TEN (10') AND AT EACH SIDE OF BELL JOINT OR FITTING.
3. THE ENTIRE LOCATING SYSTEM SHALL BE SUBJECTED TO TESTING TO DETERMINE ITS RELIABILITY. WHEN INSTALLED UNDER PAVEMENT AREAS, TESTING SHALL BE DONE PRIOR TO THE PLACEMENT OF PAVEMENT, UNLESS APPROVED OTHERWISE BY JEA.
4. LOCATING WIRE SHALL TERMINATE WITHIN AN ACTIVE VALVE BOX (WITH A VALVE) OR A METER BOX (IF NO VALVE) AT 475' INTERVALS. SEE DETAIL PLATE W-44B. WIRE CONNECTIONS BELOW GROUND (OUTSIDE OF A BOX) SHALL BE AVOIDED.
5. REFER TO SECTION 350 FOR LOCATE WIRE SPECIFICATIONS.
6. "▲" INDICATES THAT THE WIRES ARE CONNECTED TOGETHER WITH A WATERPROOF CONNECTION. (SEE DETAIL W-44B)
7. "○" INDICATES A WIRE PIG-TAIL (4' LONG)
8. FOR FIRE HYDRANT LOCATE WIRE REQUIREMENTS AND EXCLUSIONS, SEE PLATES W-12,13 AND 14.
9. AN "LW" CUT SHALL BE CARVED IN THE CONCRETE CURB AND PAINTED AT ALL LOCATE WIRE BOXES.
10. FOUR LANES OF TRAFFIC (HAVING TWO LANES OF TRAFFIC IN EACH DIRECTION) OR GREATER THE LOCATE WIRE AND VALVE BOX SHALL BE OFF-SET TO THE RIGHT-OF-WAY.

## PLATE W-44



## PLATE W-44B

[illegible]

|                                                |    |          |                               |              |           |   |
|------------------------------------------------|----|----------|-------------------------------|--------------|-----------|---|
| J<br>I<br>H<br>G<br>F<br>E<br>D<br>C<br>B<br>A |    |          |                               | Scale:       |           |   |
|                                                |    |          |                               | Project Mgr: | AG        | Gillette & Associates, Inc.<br>20 South 4th Street<br>Fernandina Beach, FL 32034                            |
|                                                |    |          |                               | Designed by: | AG        |   |
|                                                | MP | 1-6-20   | Revised Phase Lines           | Drawn by:    | MP        | Certificate of Authorization No. 9332                                                                       |
|                                                | MP | 10-30-19 | Revised Per C.O.F.B. Comments |              |           |   |
|                                                | A  | MP       | 9-12-19                       | TRC          | Submittal |   |
| No.                                            | By | Date     | Revision                      | QA/QC:       | NG        | DO NOT SCALE THIS DRAWING - DIMENSIONS AND NOTES TAKE PREFERENCE. DRAWING IS REDUCED IF LESS THAN 22" x 34" |

**G & A**  
GILLETTE & ASSOCIATES, INC.  
20 SOUTH 4TH STREET  
FERNANDINA BEACH, FL 32034  
PHONE: (904) 261-8819  
FAX: (904) 261-9905

PRIVATE COMMERCIAL  
HANGAR

CLAY LEE

## WATER DETAILS

Registered Professional

SHEET NO.  
DET-4  
12 of 12  
Issue Date  
September 12, 2019  
Project No.  
19-10.31